


PROPOSED GROUND FLOOR PLAN





PROPOSED FIRST FLOOR PLAN

Note:  
All drawings are supplied with full specifications

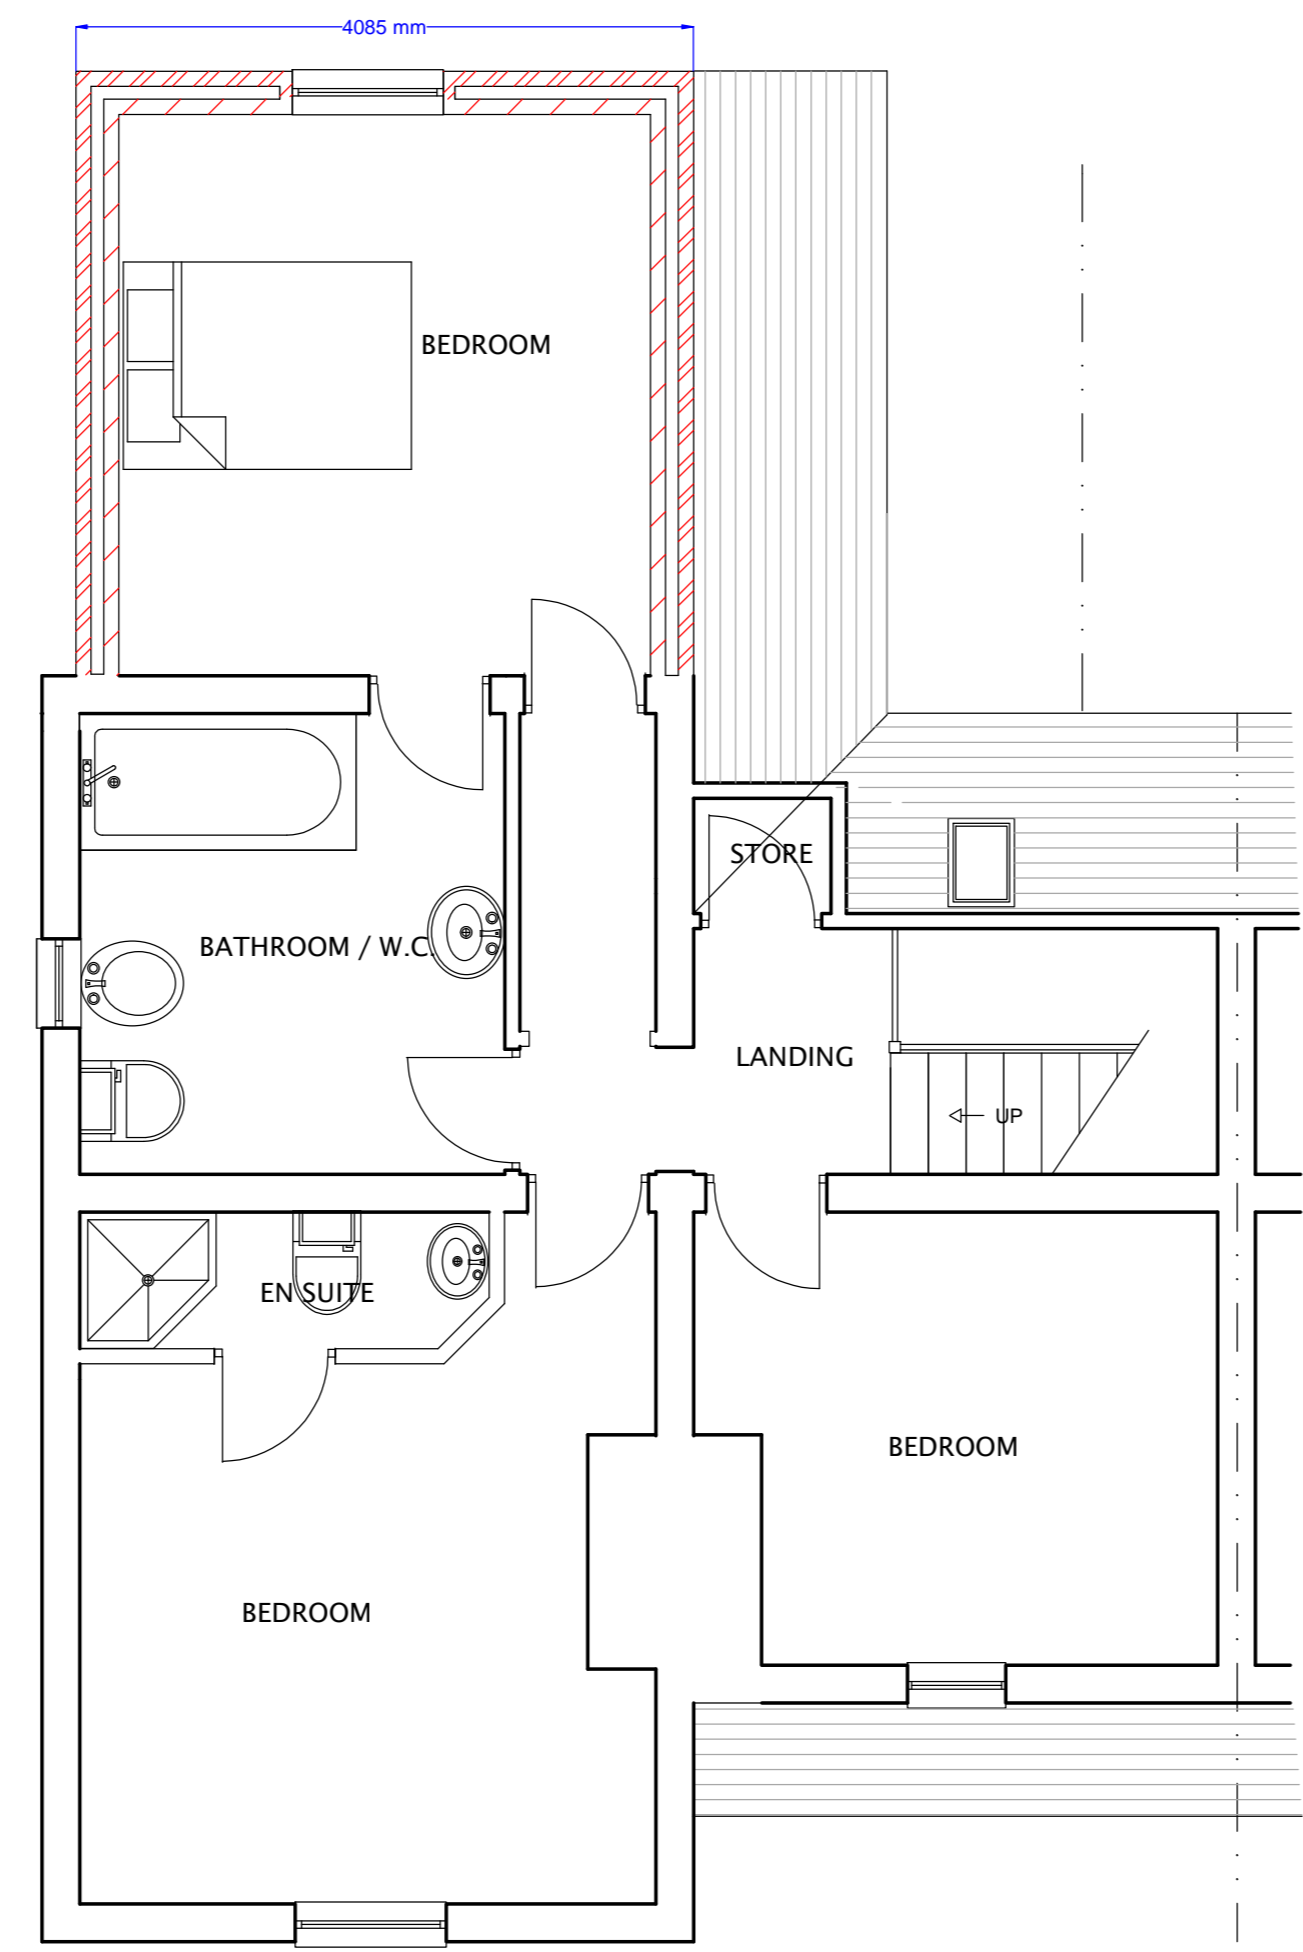

WALLS: BRICK TO MATCH EXISTING IN SHAPE, SIZE COLOUR AND TEXTURE  
ROOF: SLATE TO MATCH EXISTING

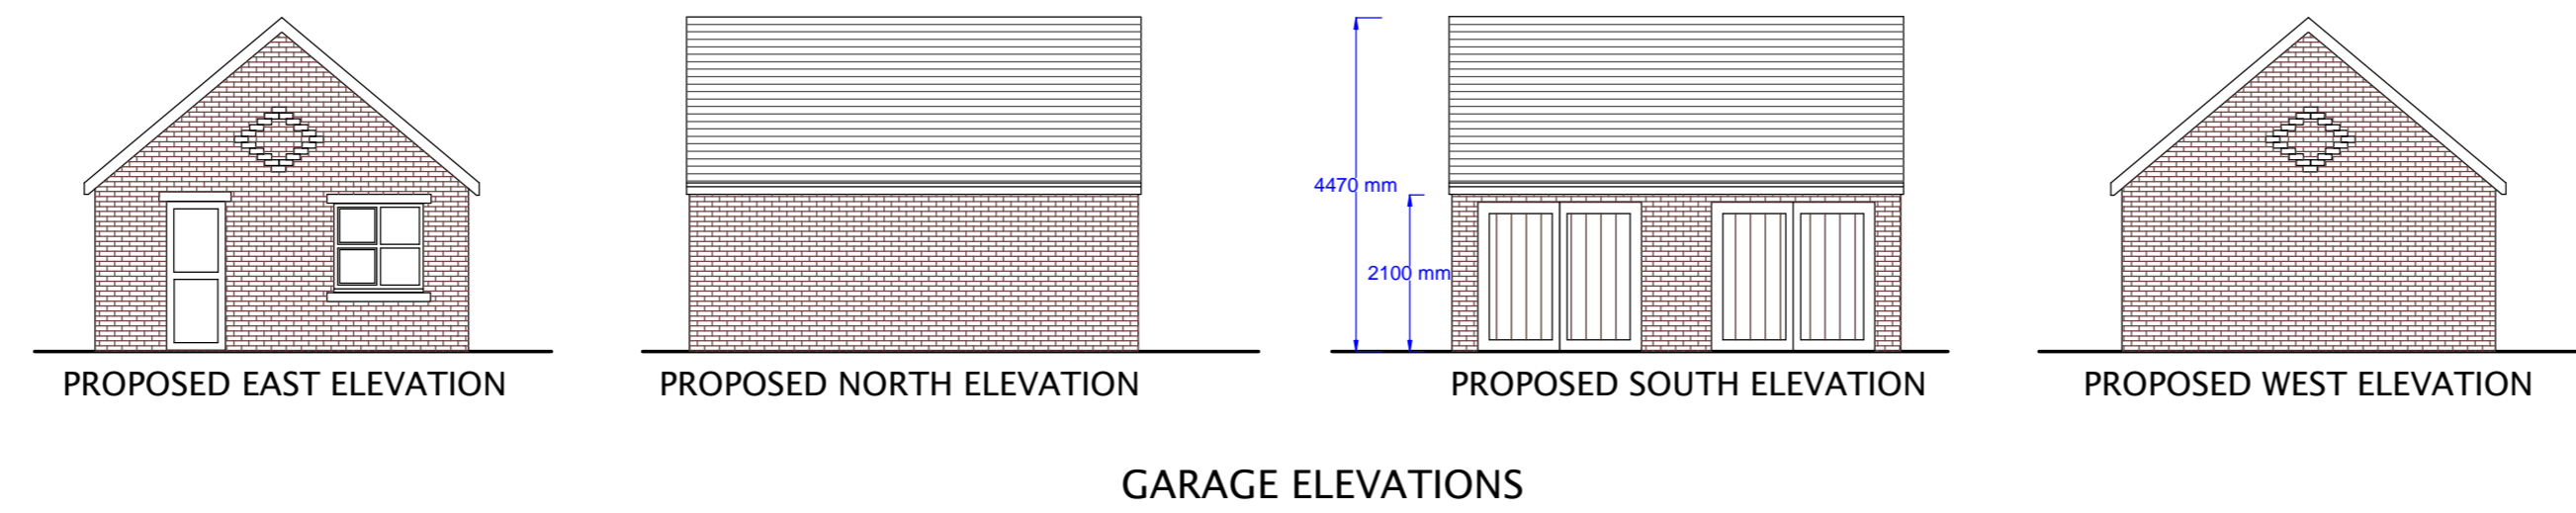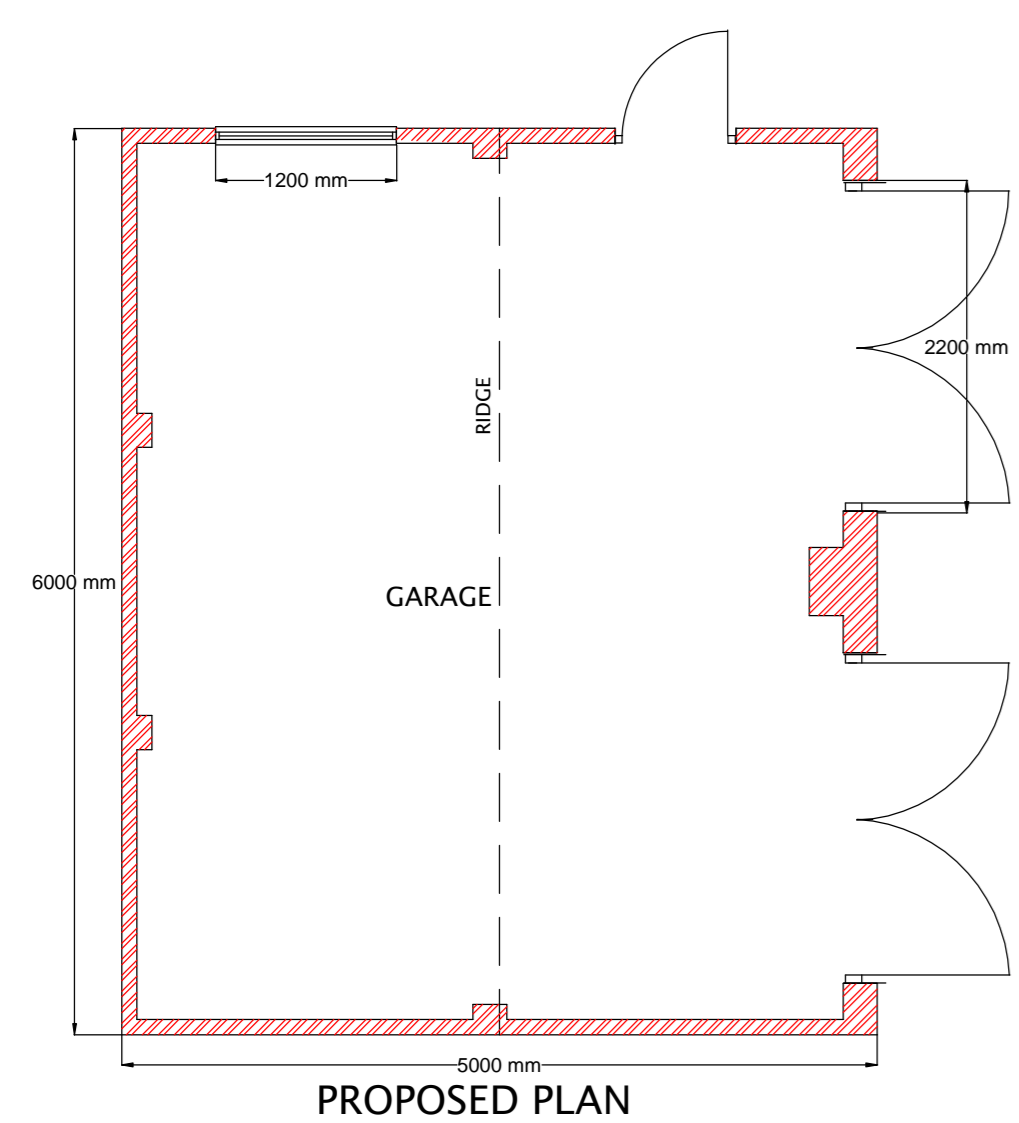

<b>ECDS Ltd</b> John Errington 21 Cottage Lane Ormskirk L39 3NE 01695 577896		CLIENT	
		TITLE Proposed two storey extension to rear and detached double garage	
DWG NO.	DATE		
SCALE 1:50/100	SHEET	VERSION	