

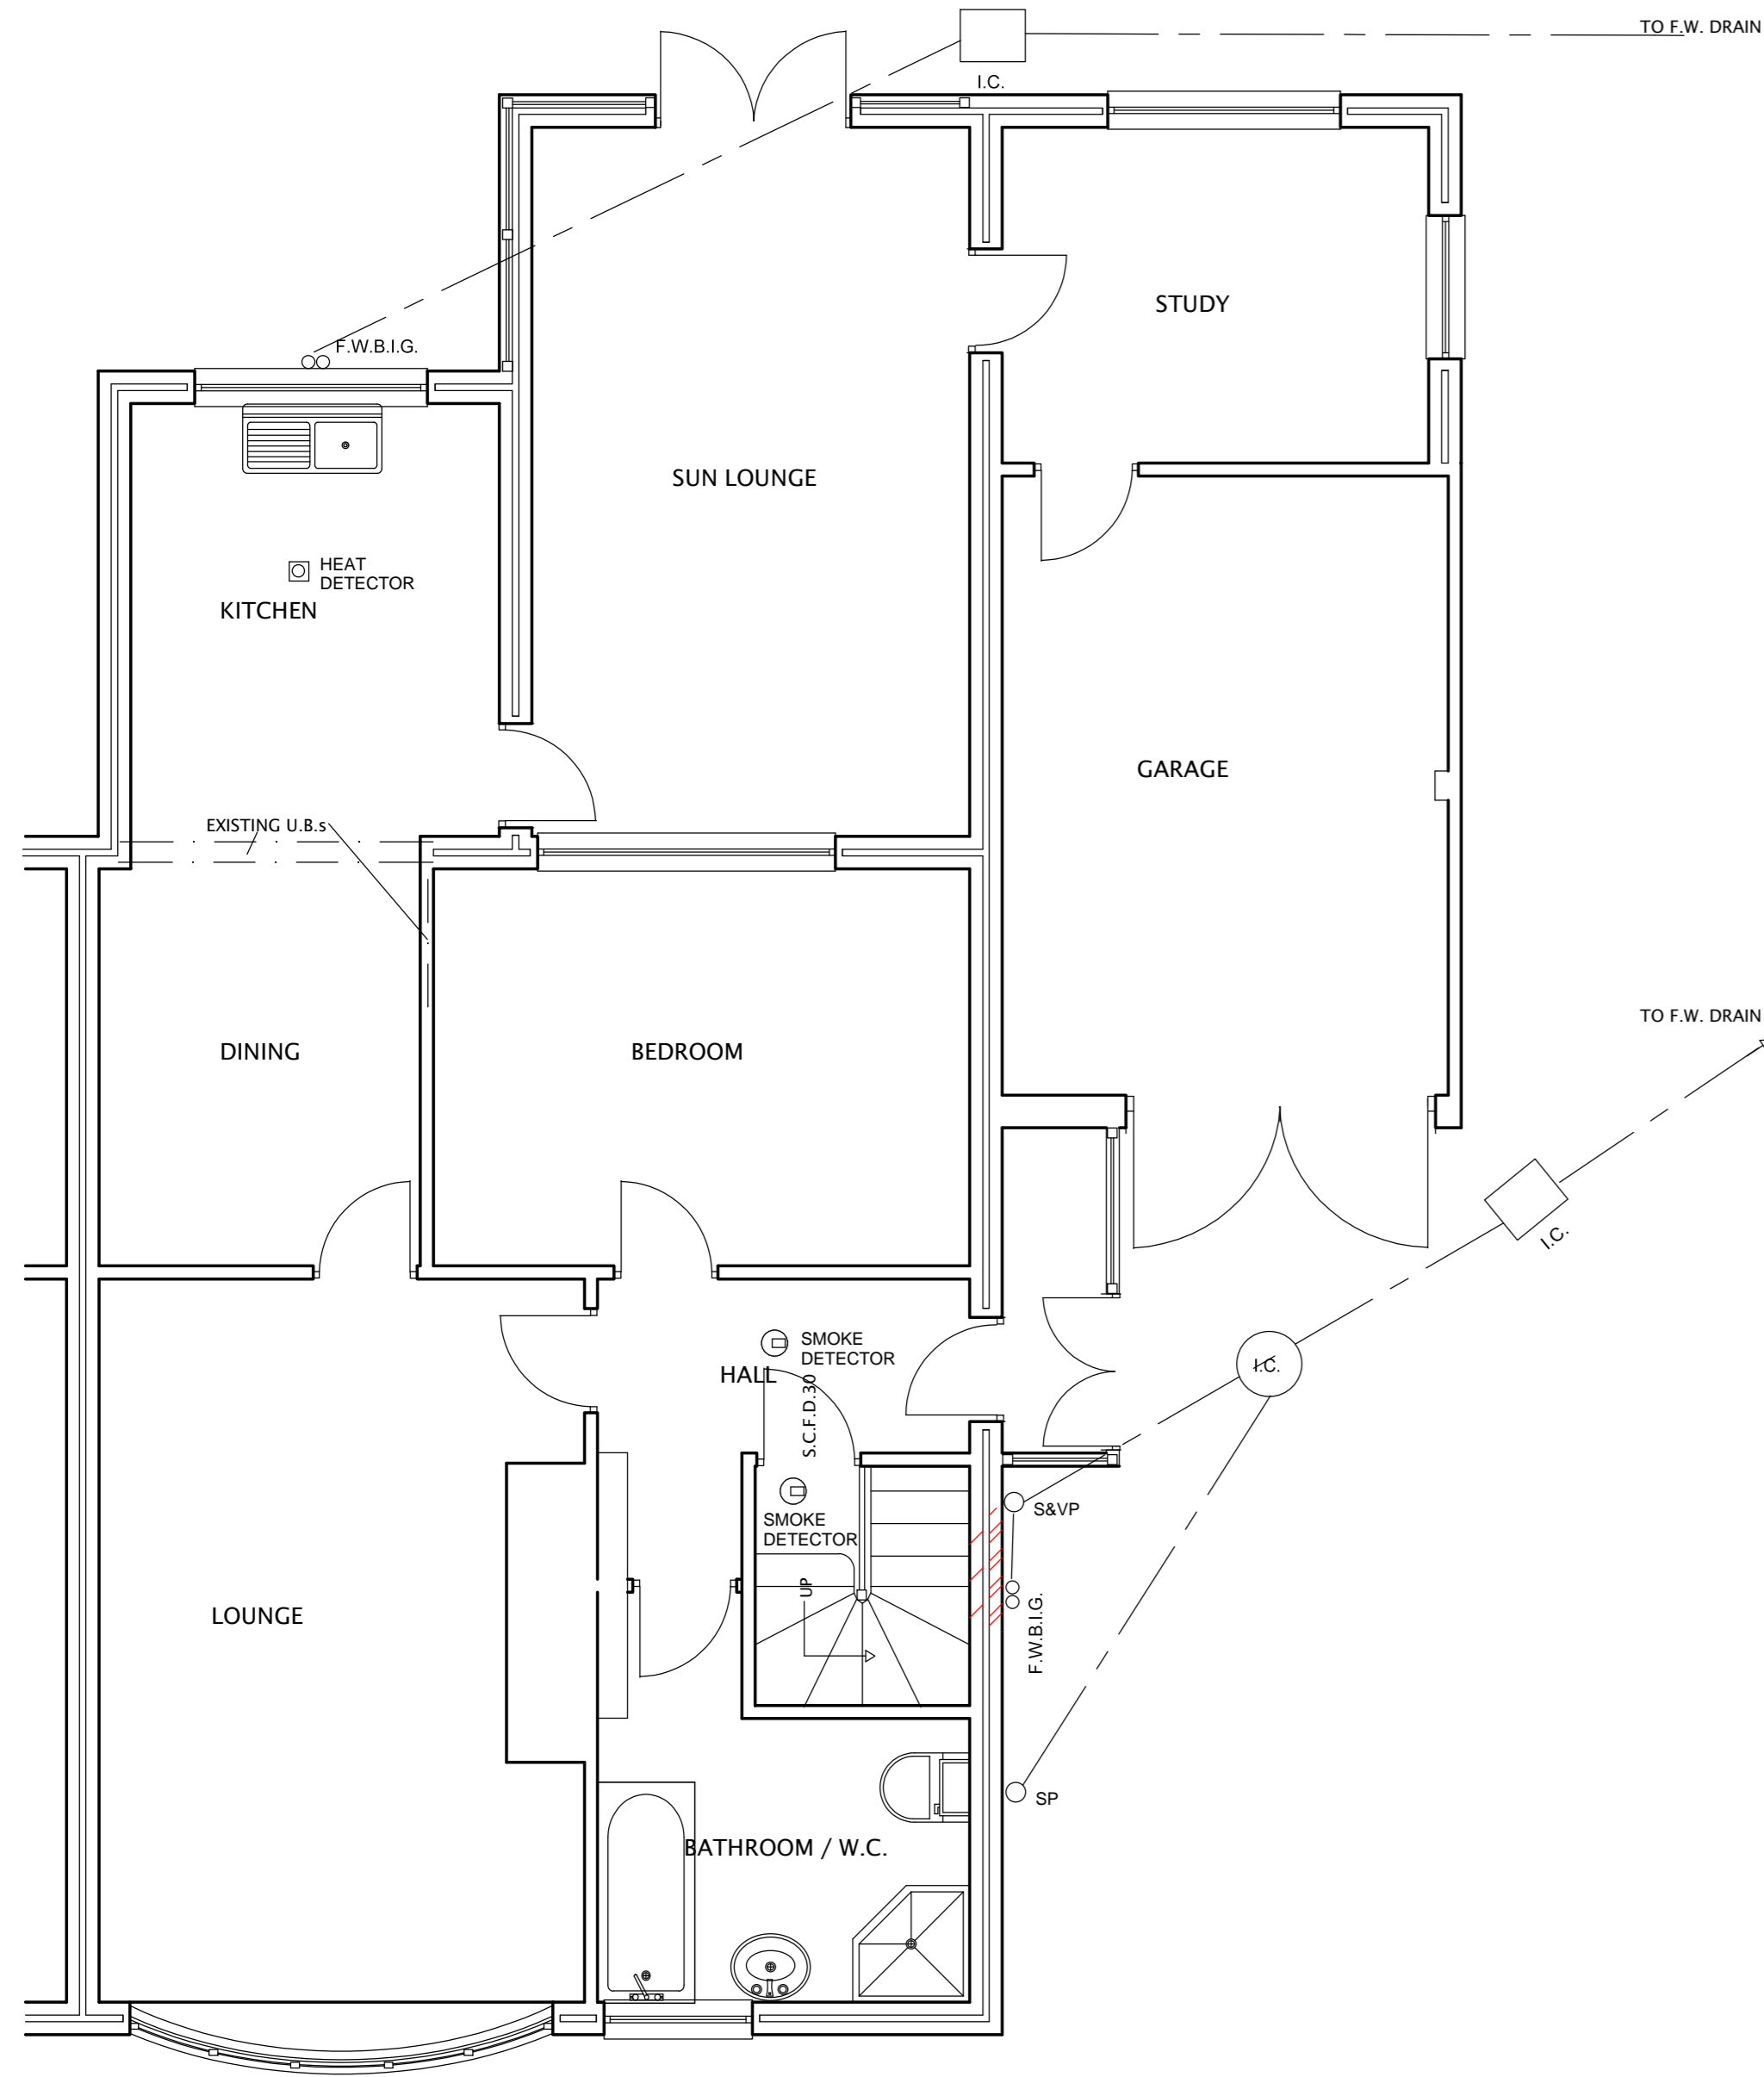




Note:
All drawings are supplied with full specifications

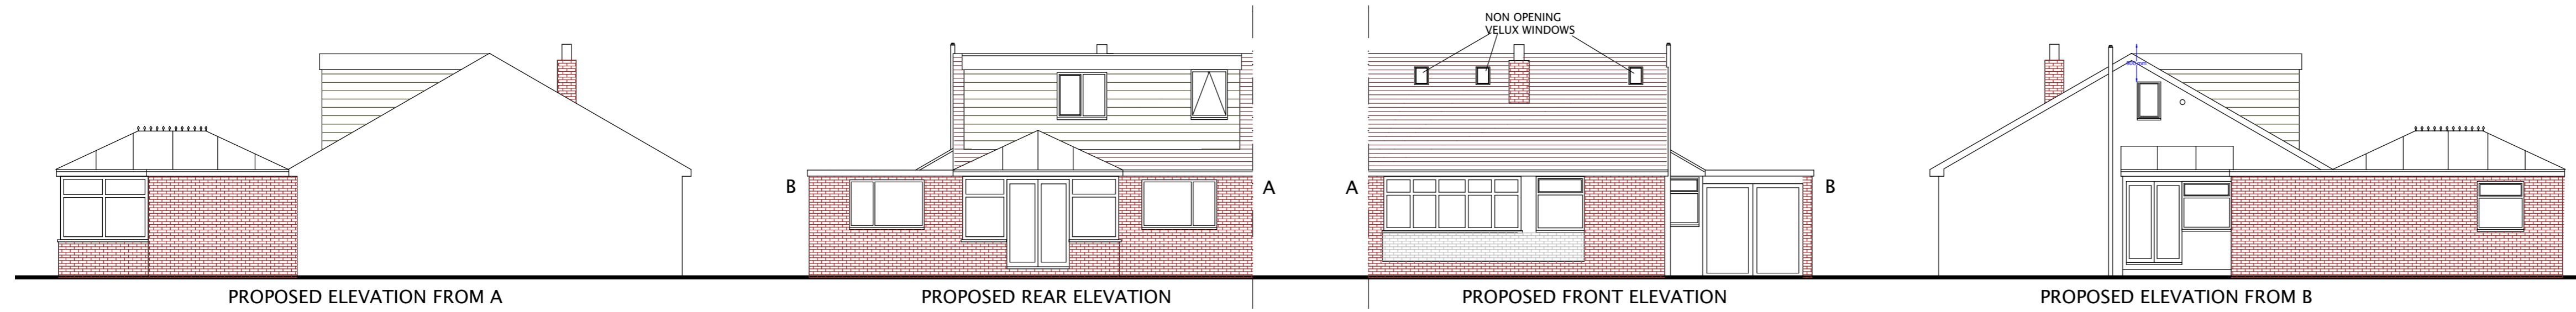

PROPOSED GROUND FLOOR PLAN

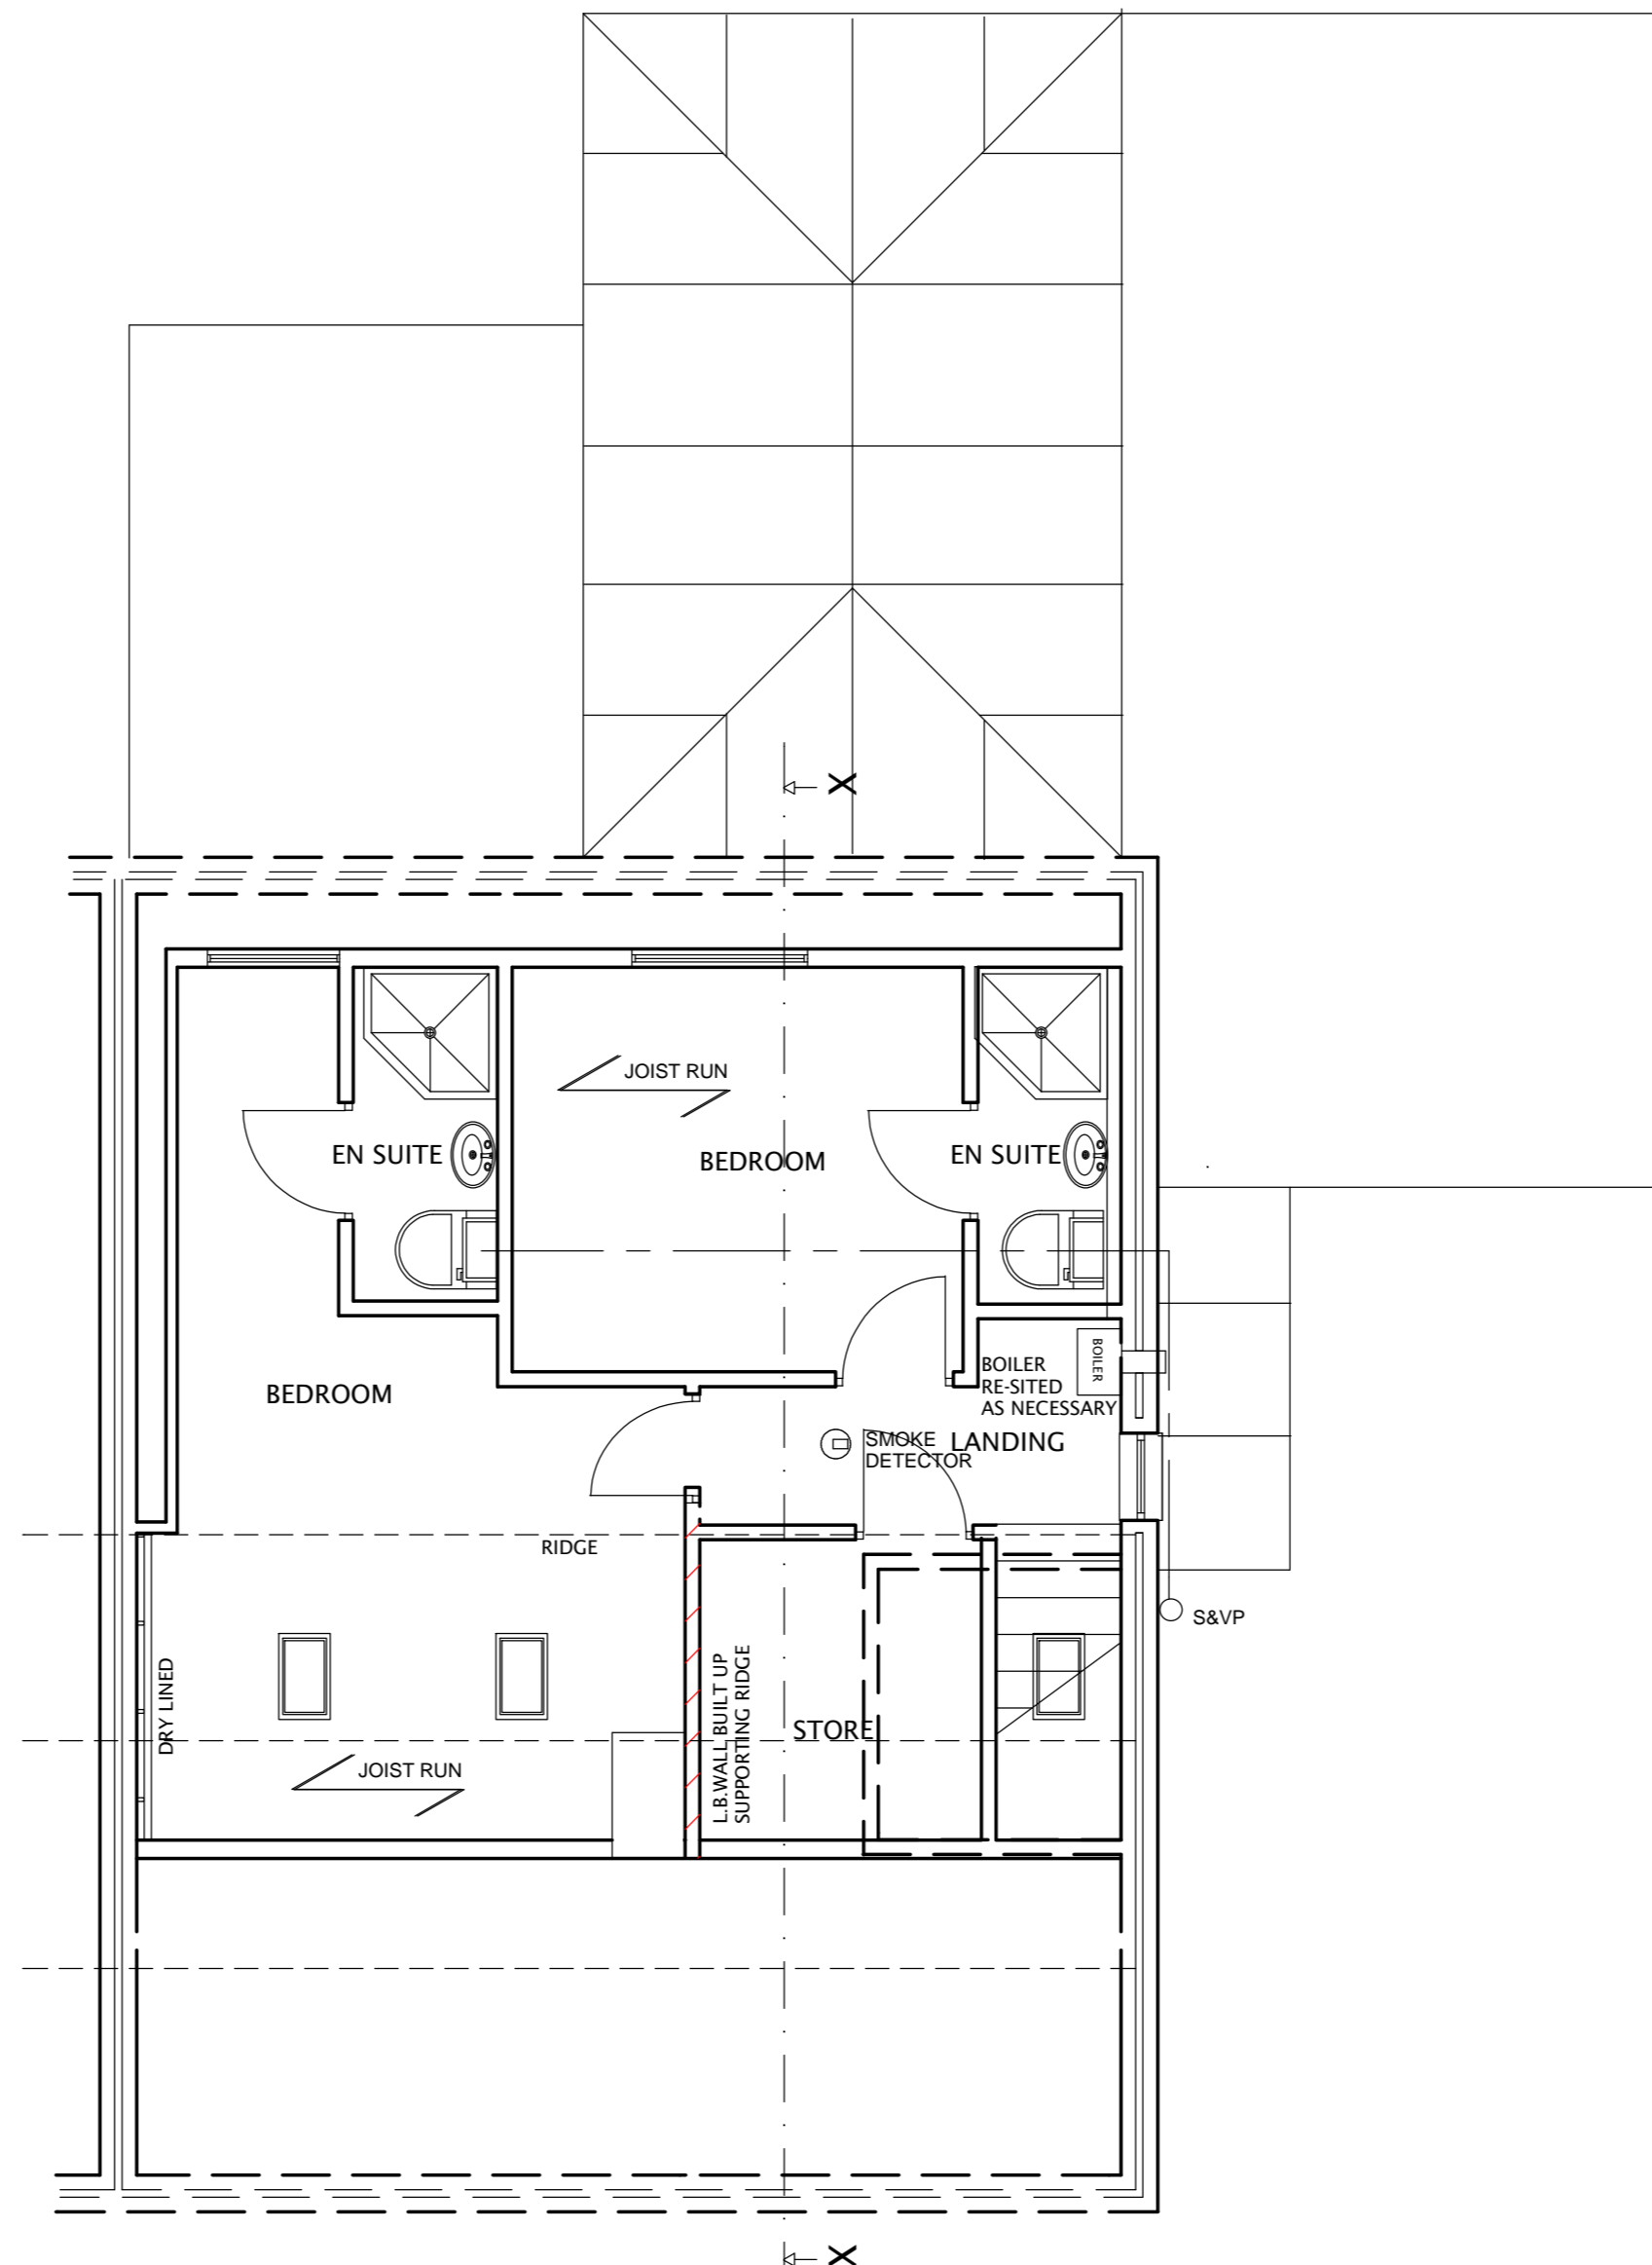

PROPOSED FIRST FLOOR PLAN

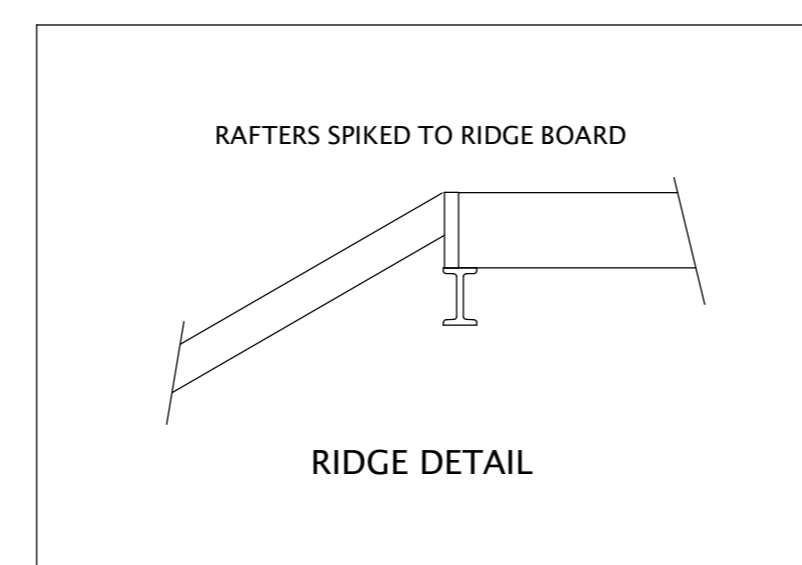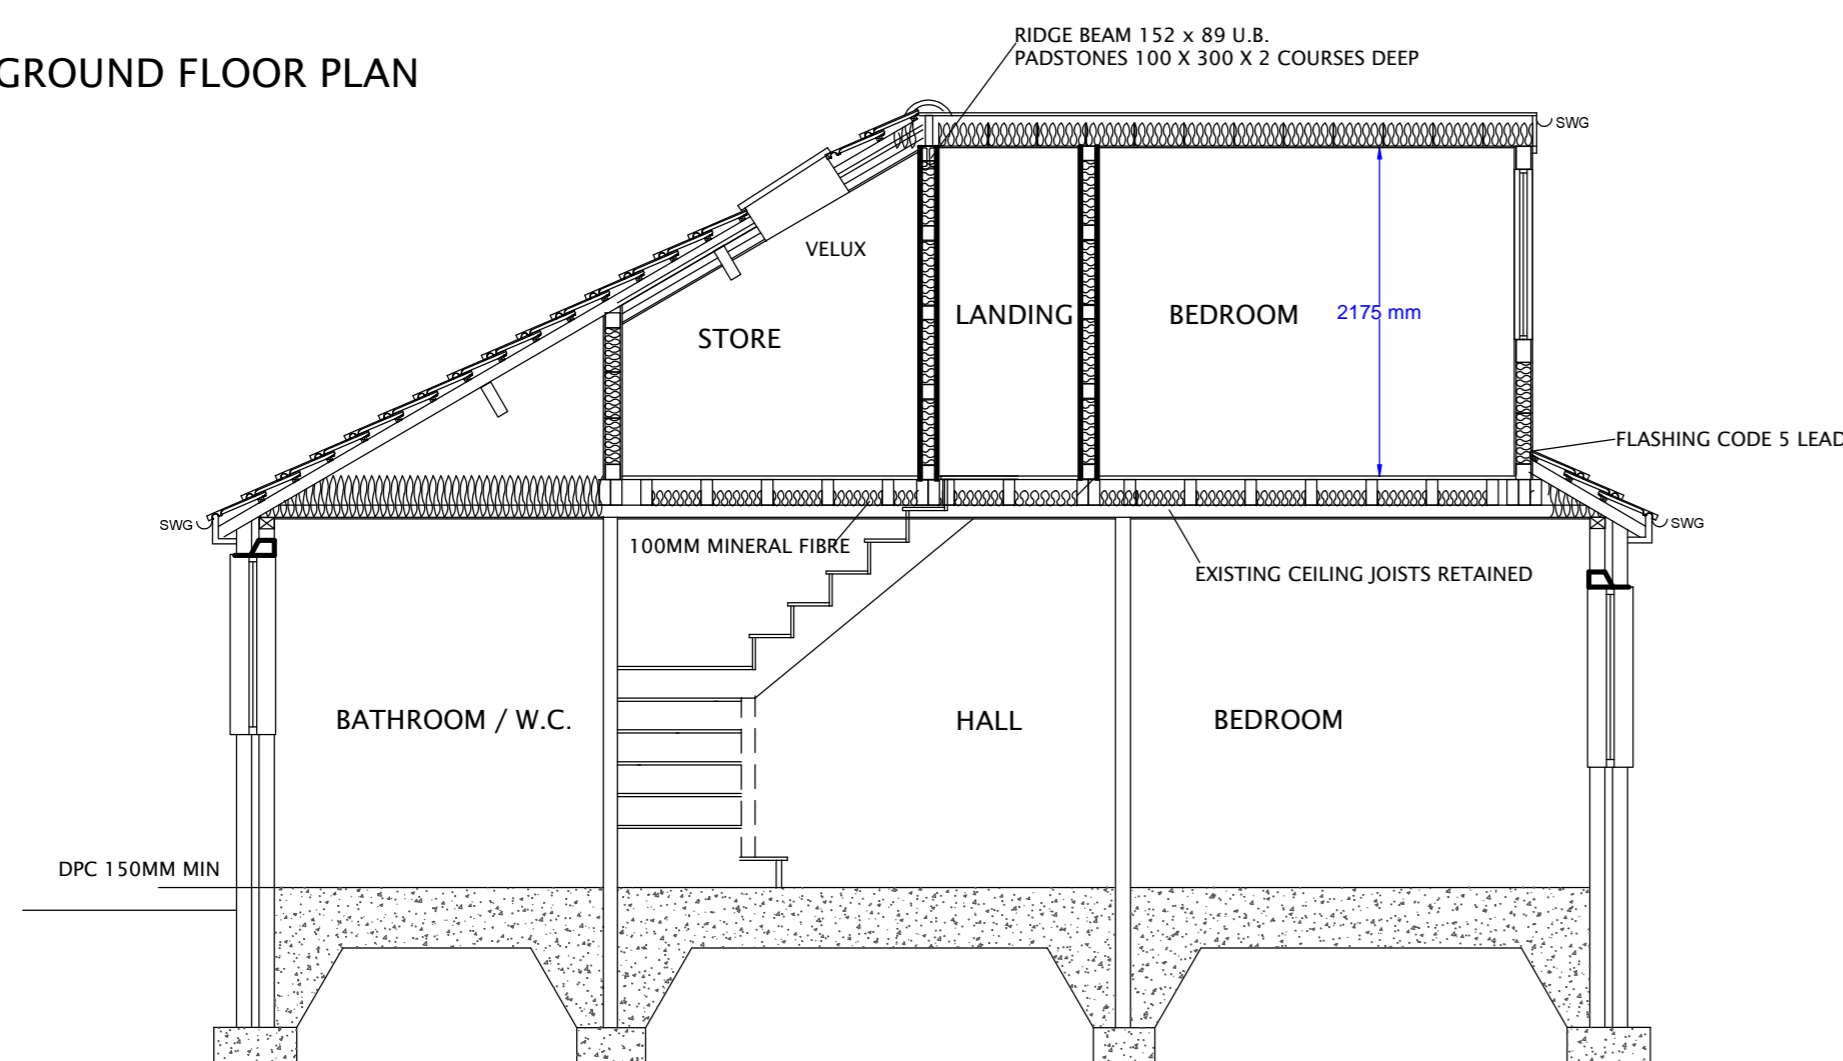

ECDS Ltd
John Errington
21 Cottage Lane
Ormskirk
L39 3NE
01695 577896

| | | |
|-------------------------------|-------|---------|
| CLIENT | | |
| TITLE Proposed rear dormer | | |
| DWG NO. | DATE | |
| SCALE 1:50/100 | SHEET | VERSION |