




Note:
All drawings are supplied with full specifications

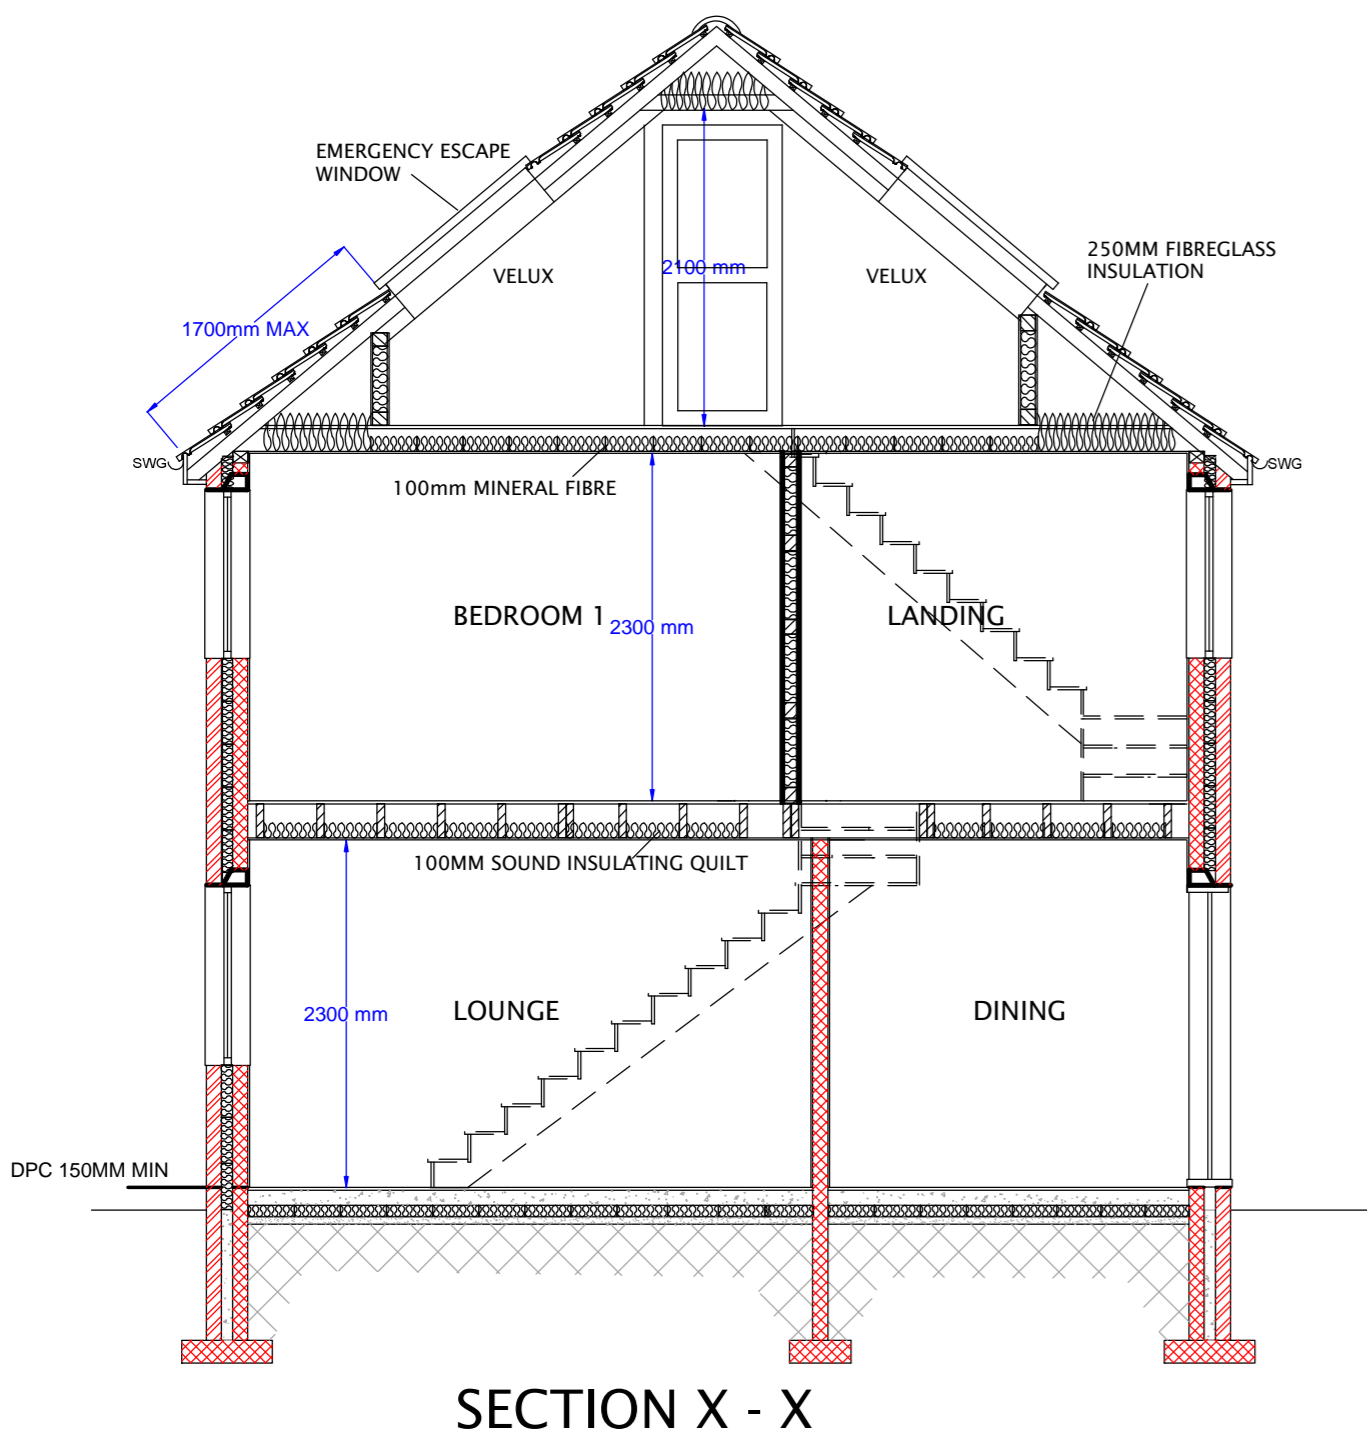


SECTION X - X

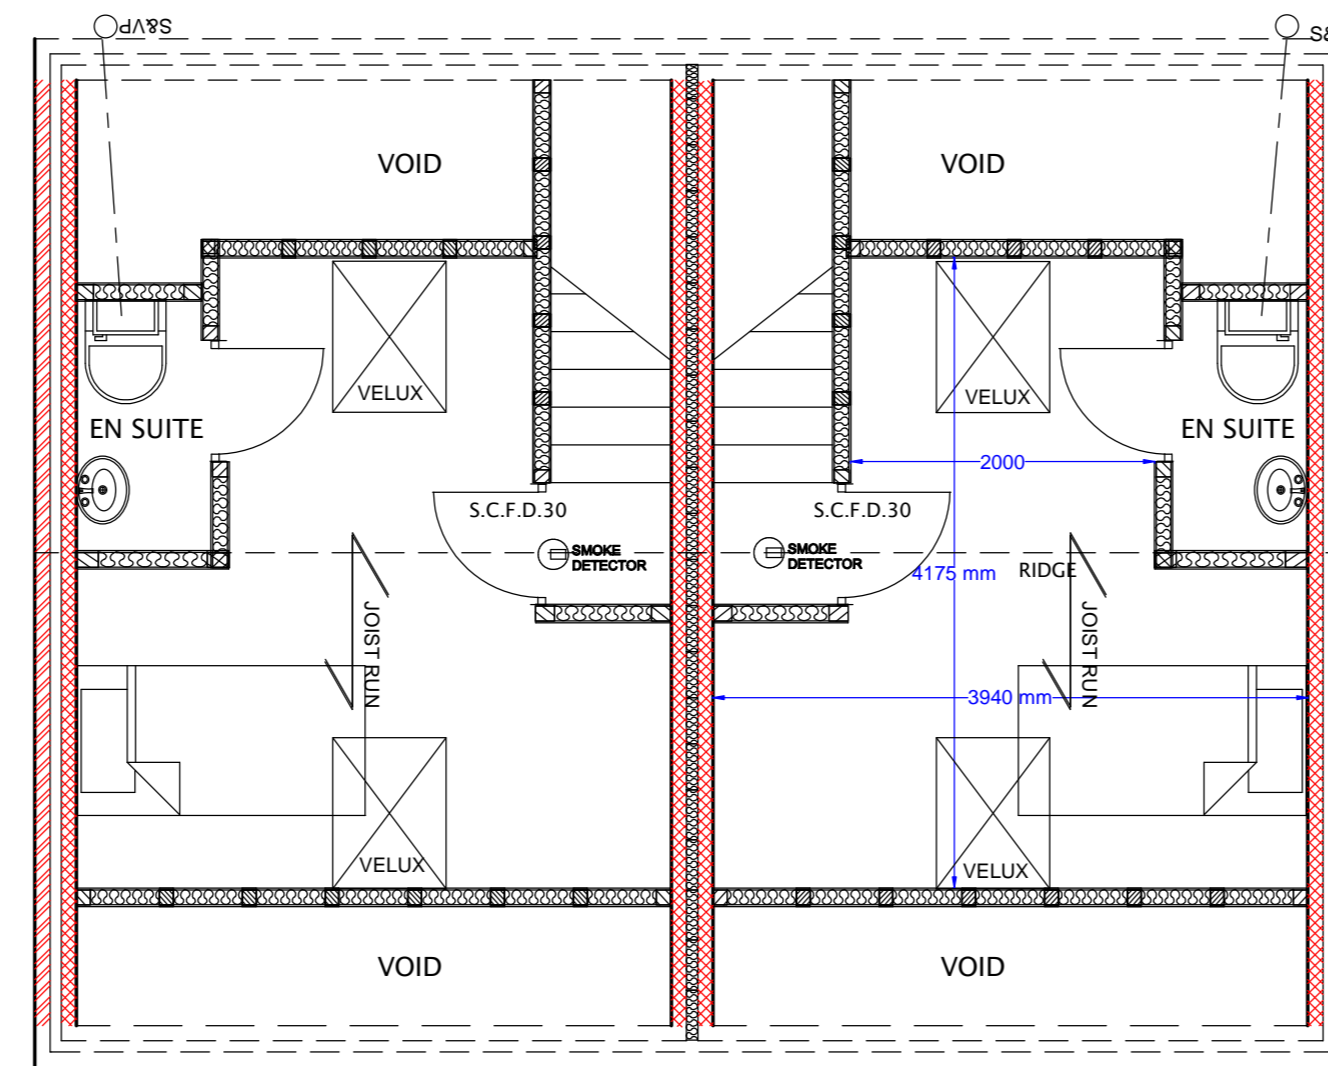


PROPOSED 2nd.F. PLAN

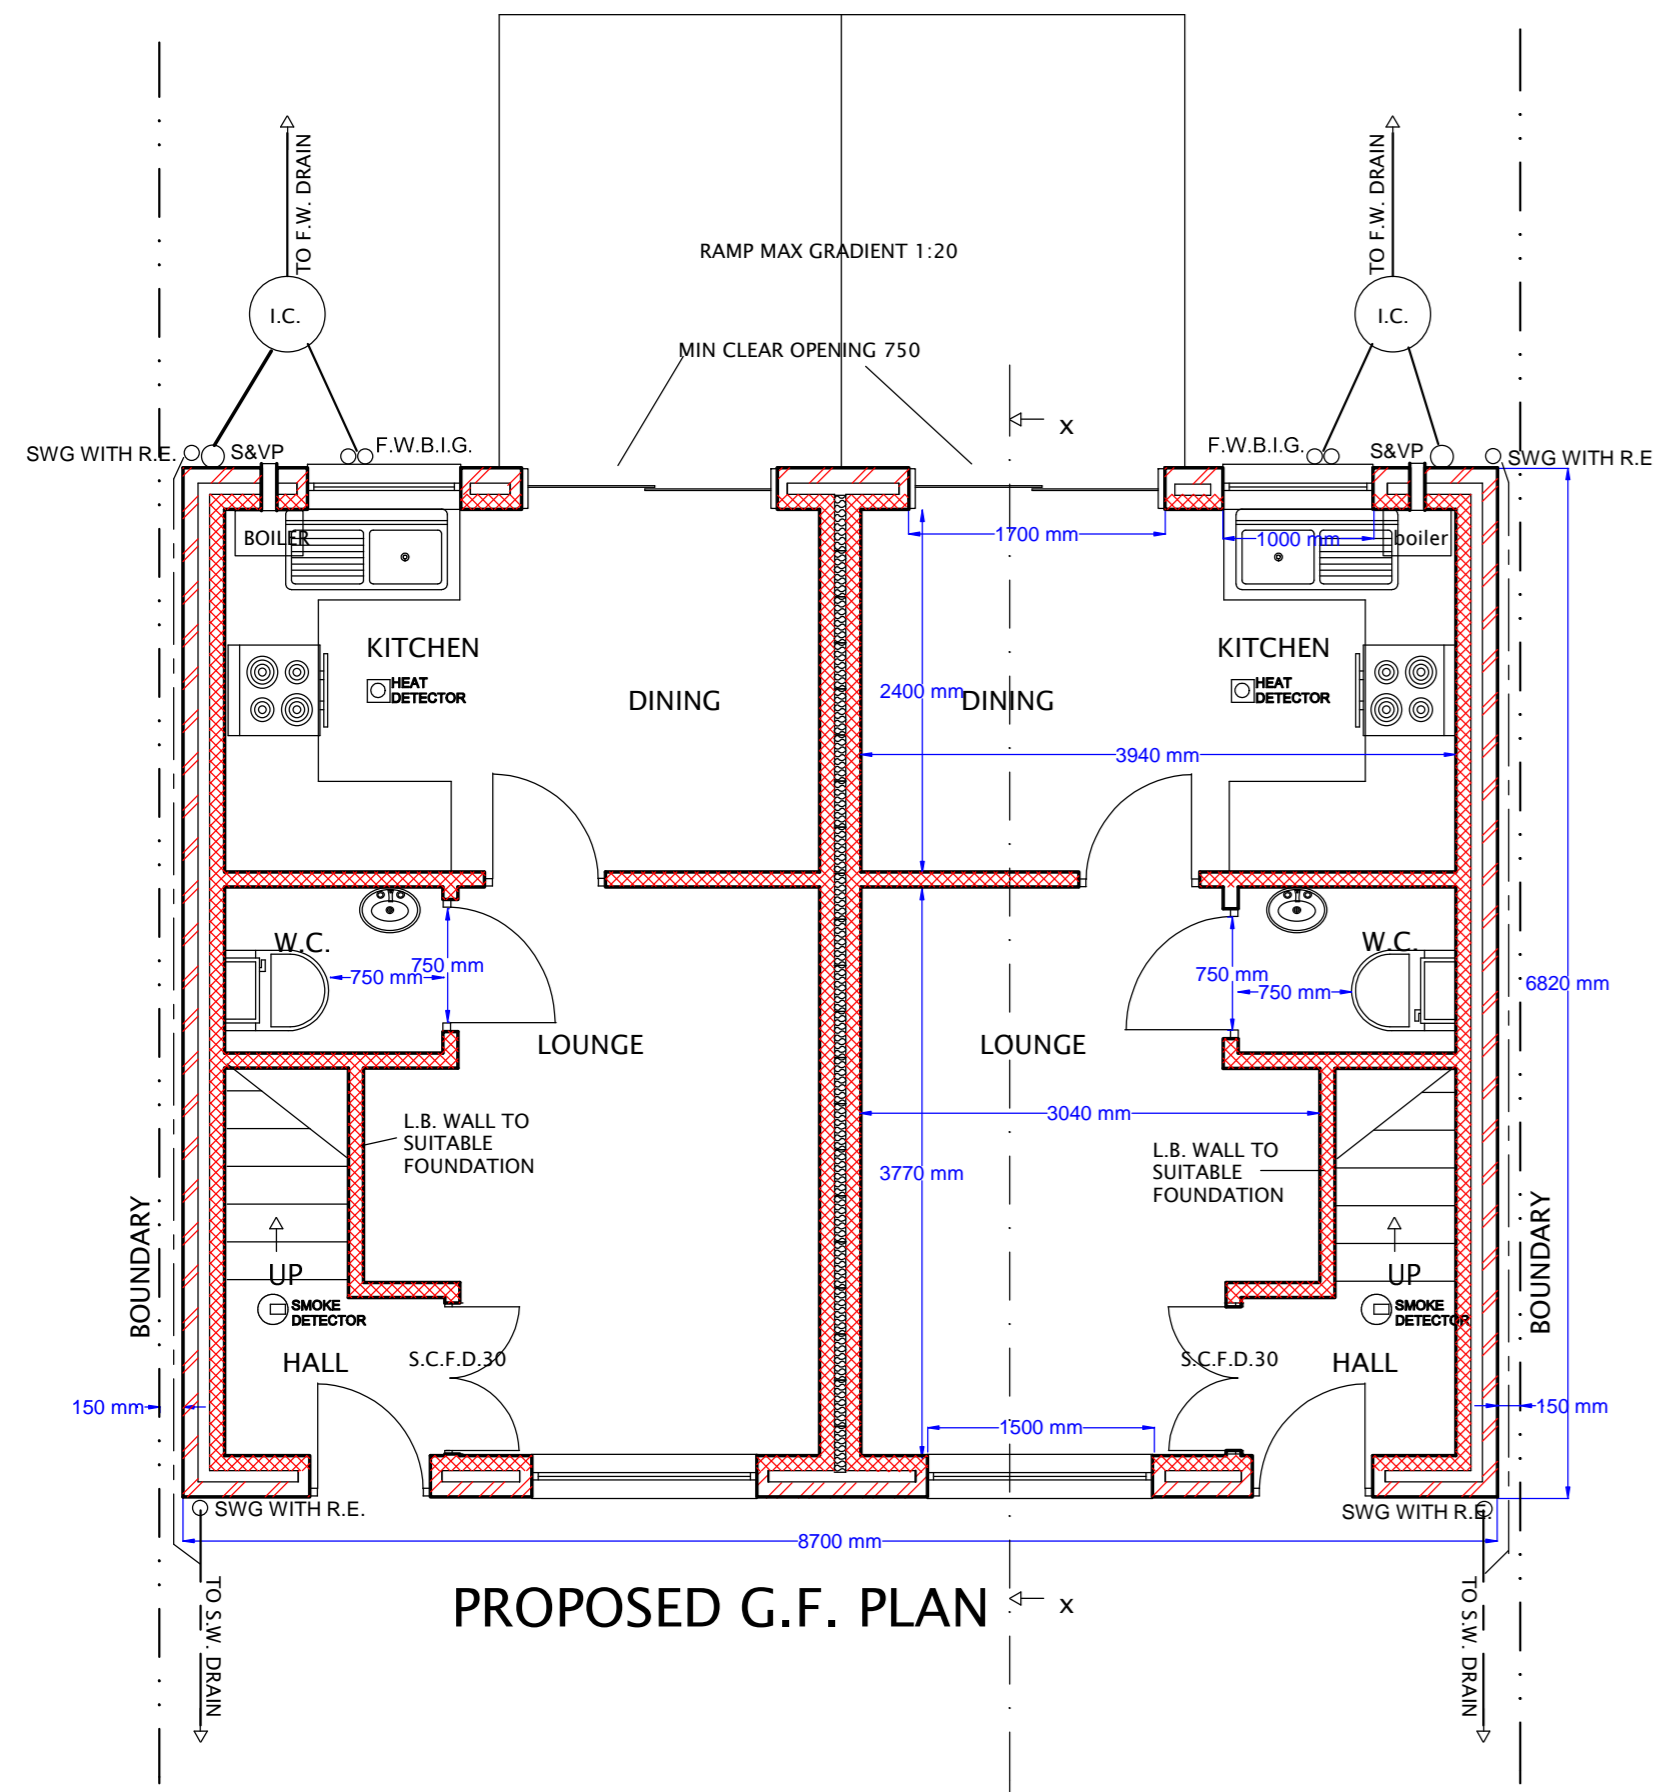

PROPOSED G.F. PLAN

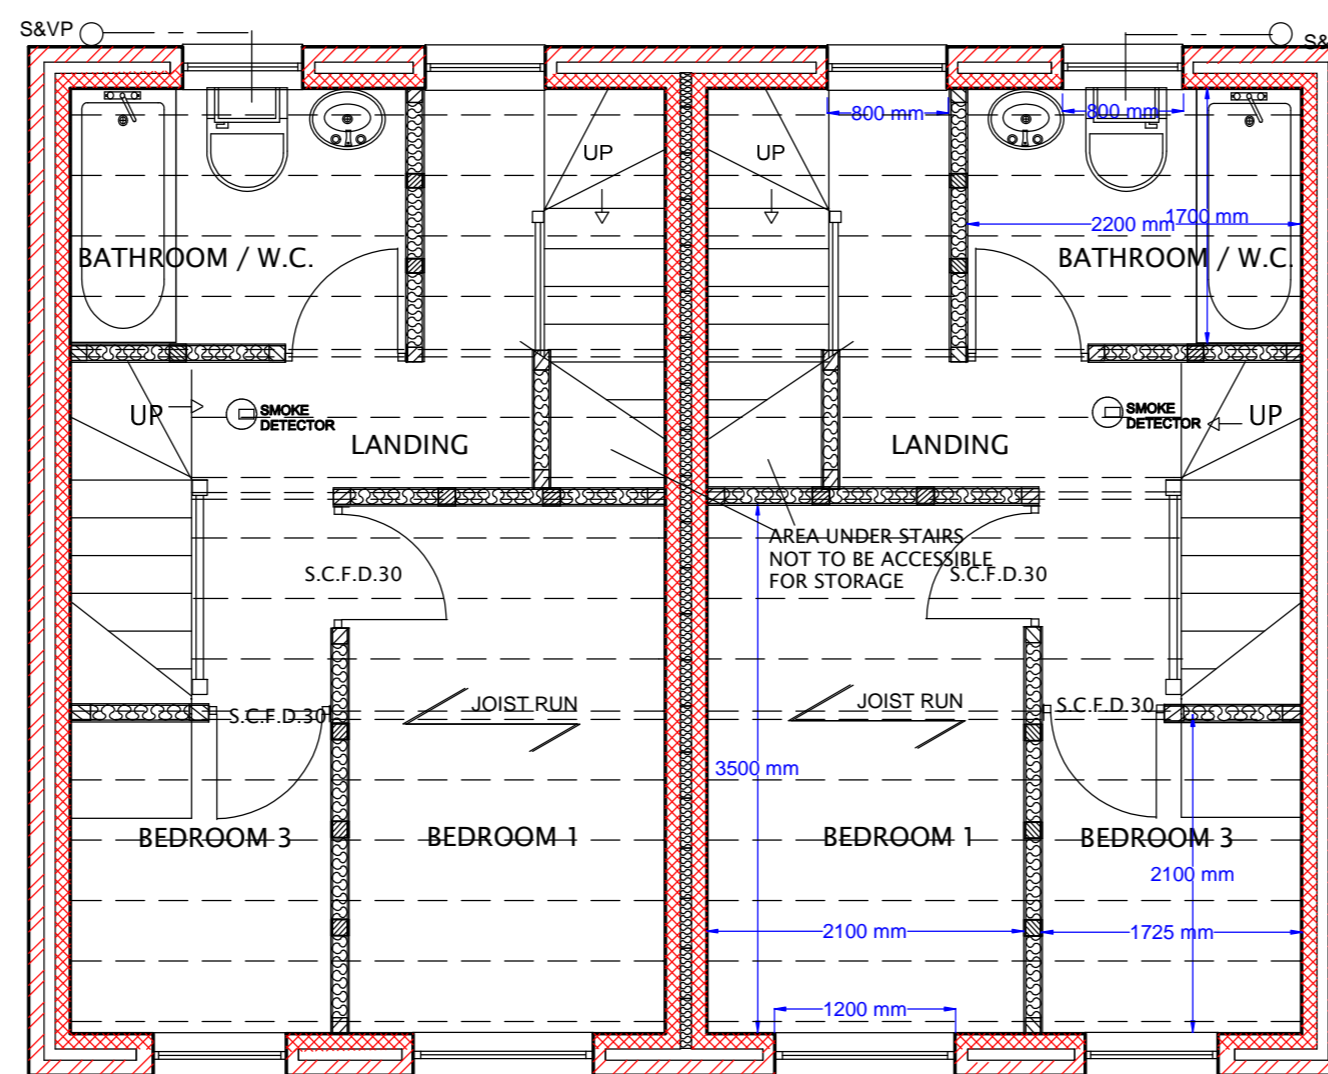

PROPOSED F.F. PLAN

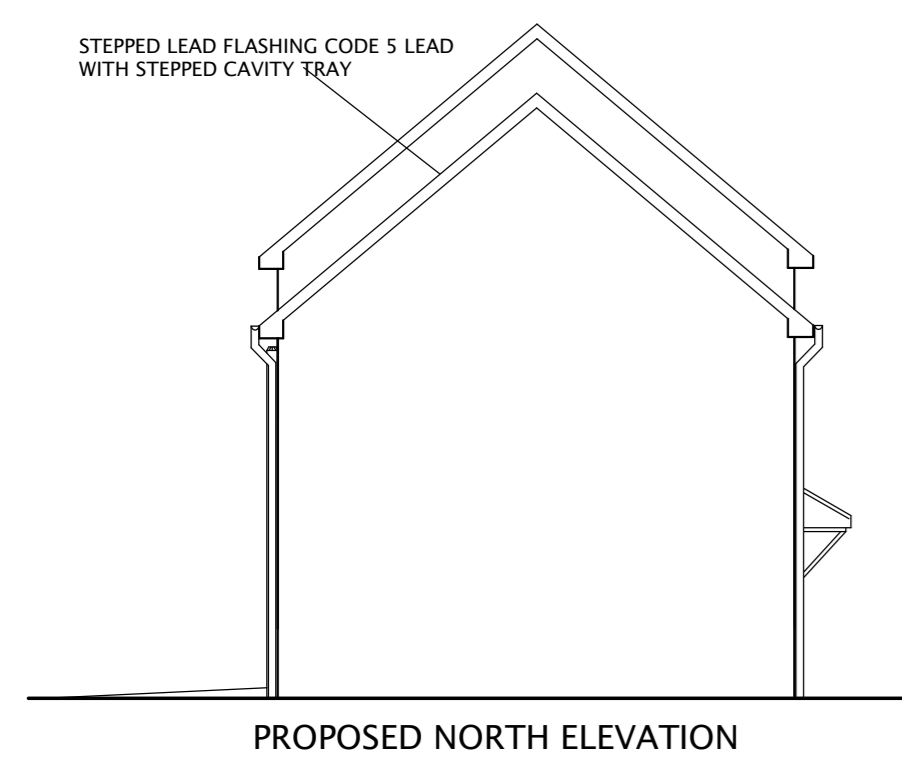


PROPOSED NORTH ELEVATION




PROPOSED EAST ELEVATION



PROPOSED WEST ELEVATION

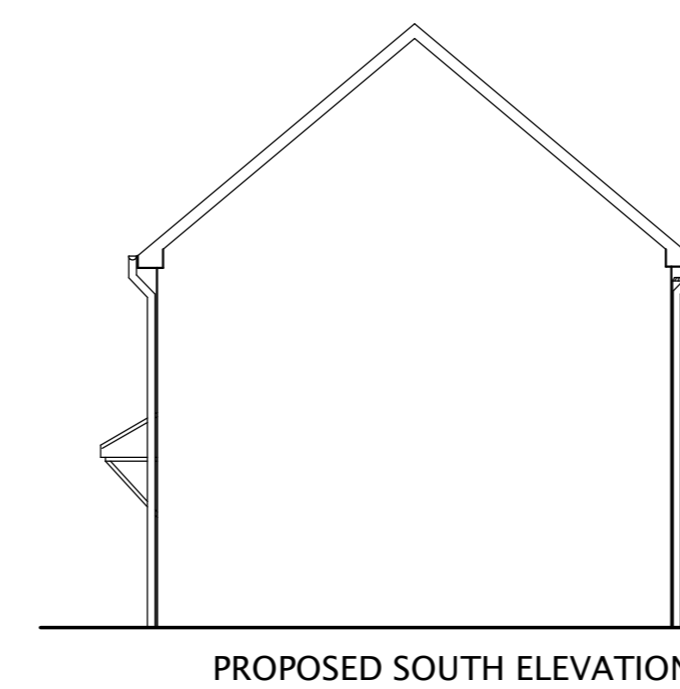

PROPOSED SOUTH ELEVATION

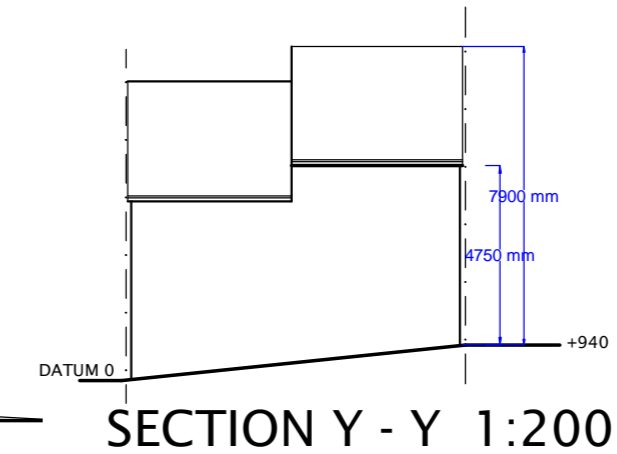

SECTION Y - Y 1:200

ECDS Ltd
John Errington
21 Cottage Lane
Ormskirk
L39 3NE
01695 577896

CLIENT		
TITLE Proposed two semi-detached houses		
DWG NO.	DATE	
SCALE 1:50/100	SHEET	VERSION