

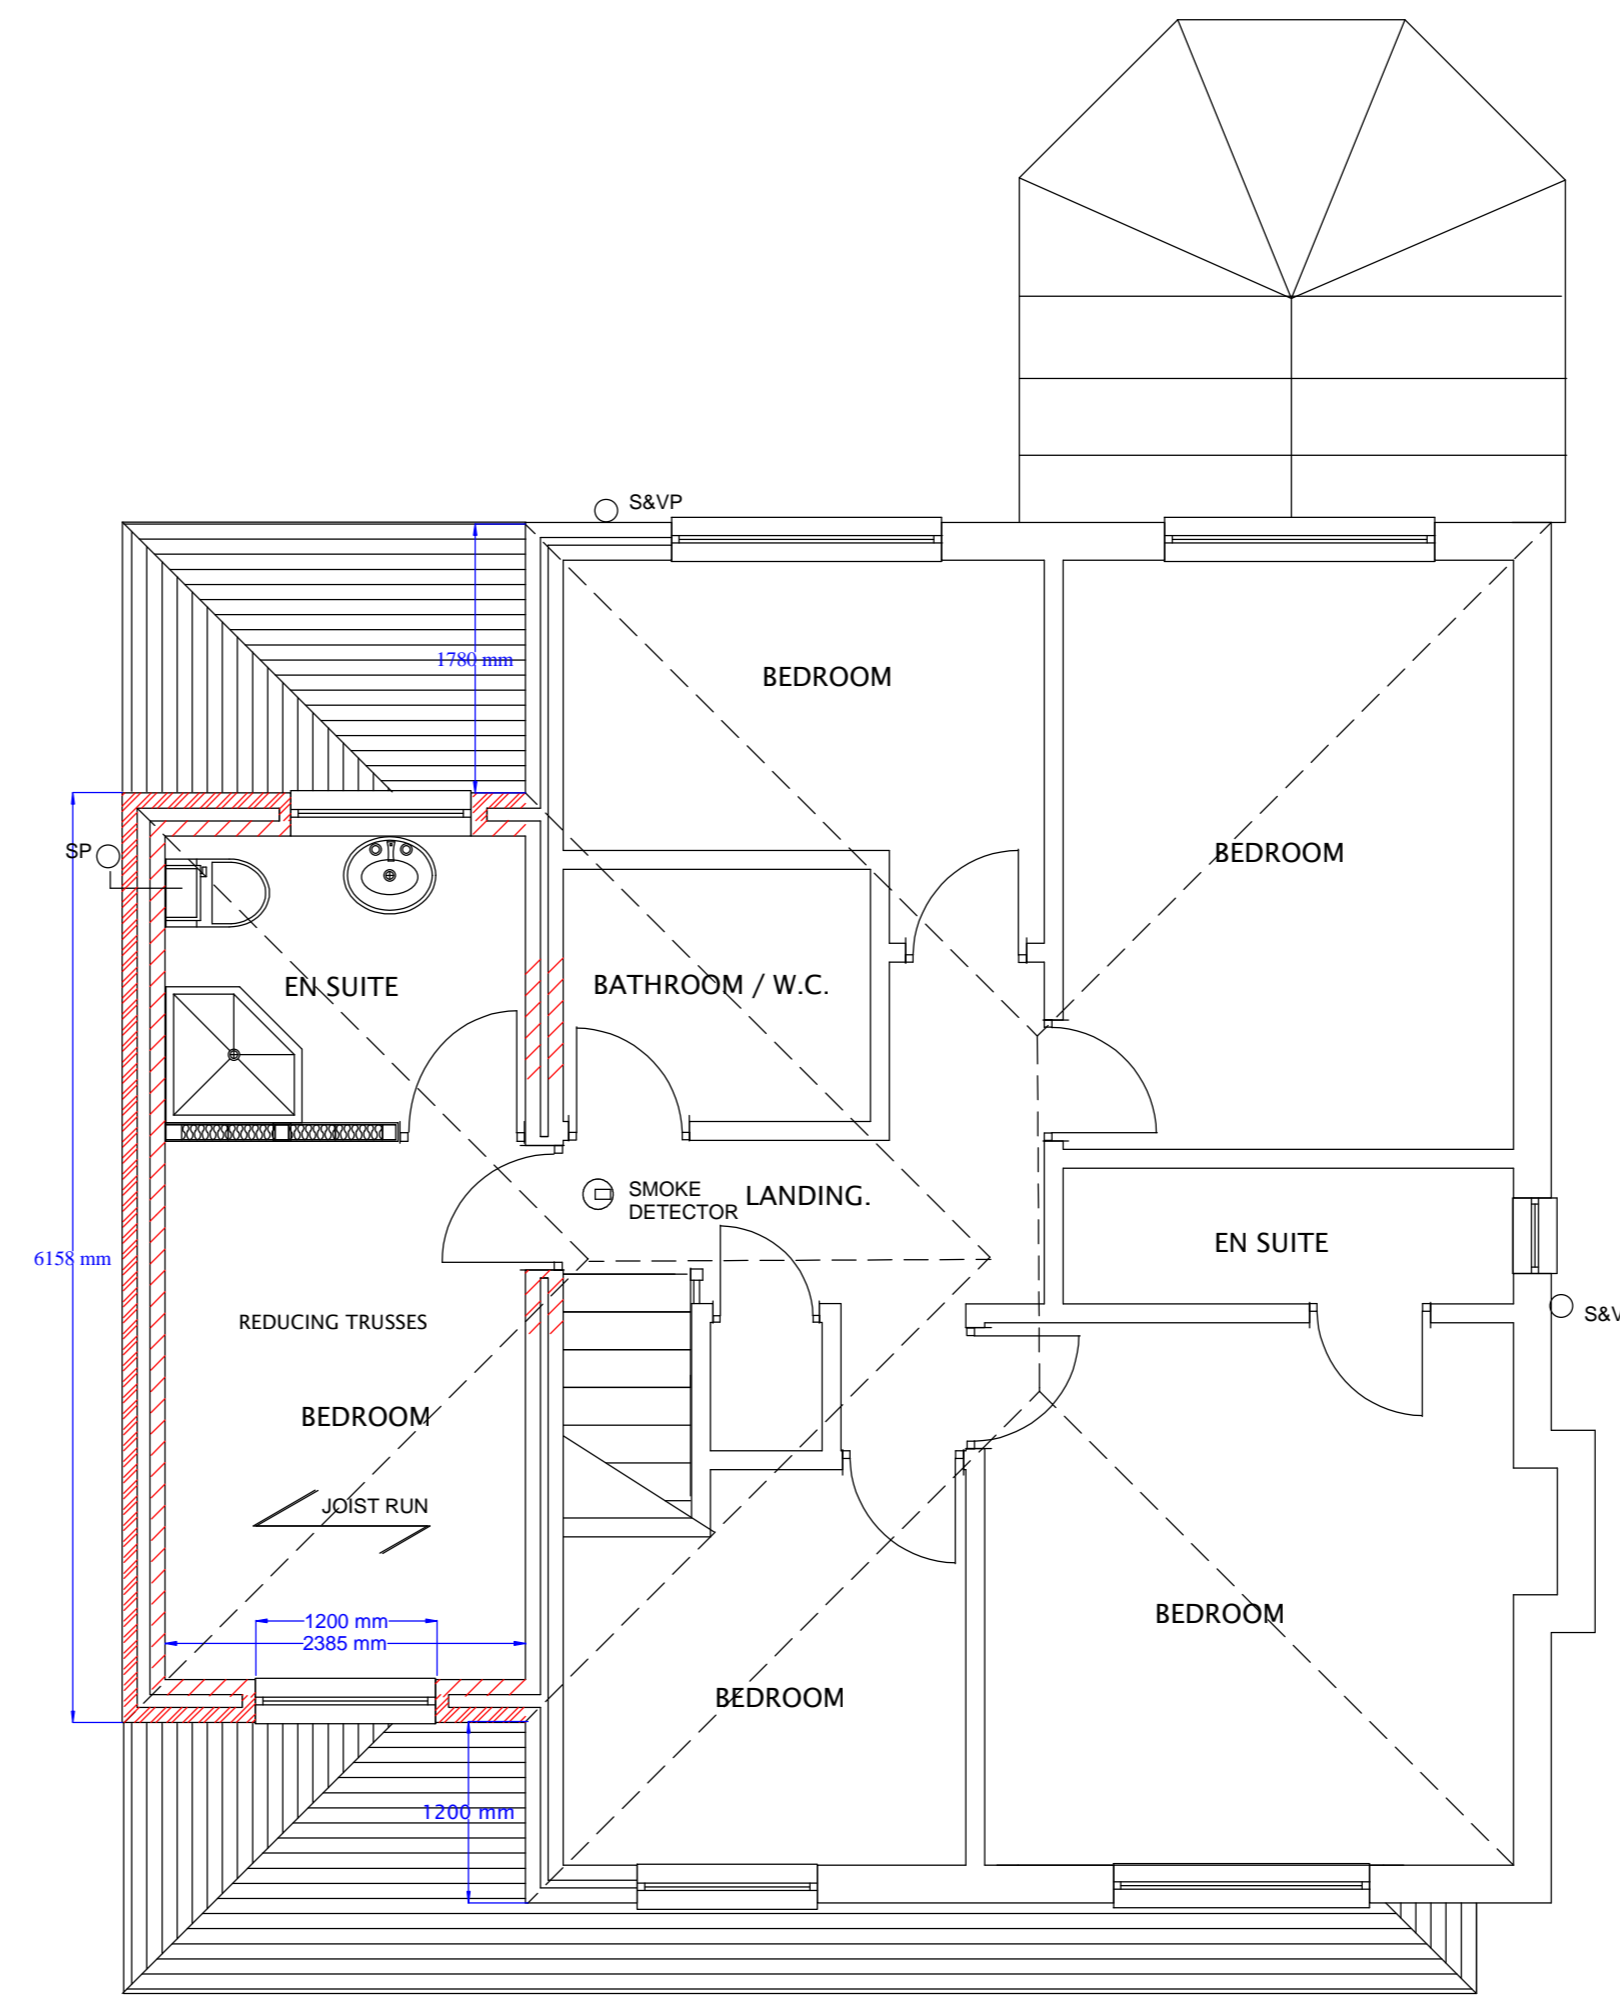


ECDS Ltd John Errington 21 Cottage Lane Ormskirk L39 3NE 01695 577896			CLIENT		
			TITLE Proposed first floor extension and conversion of garage to living accommodation		
DWG NO.	DATE	SIZE	ISO A1		
SCALE 1:50/100	SHEET 1 of 2	VERSION			

Note:
All drawings are supplied with full specifications

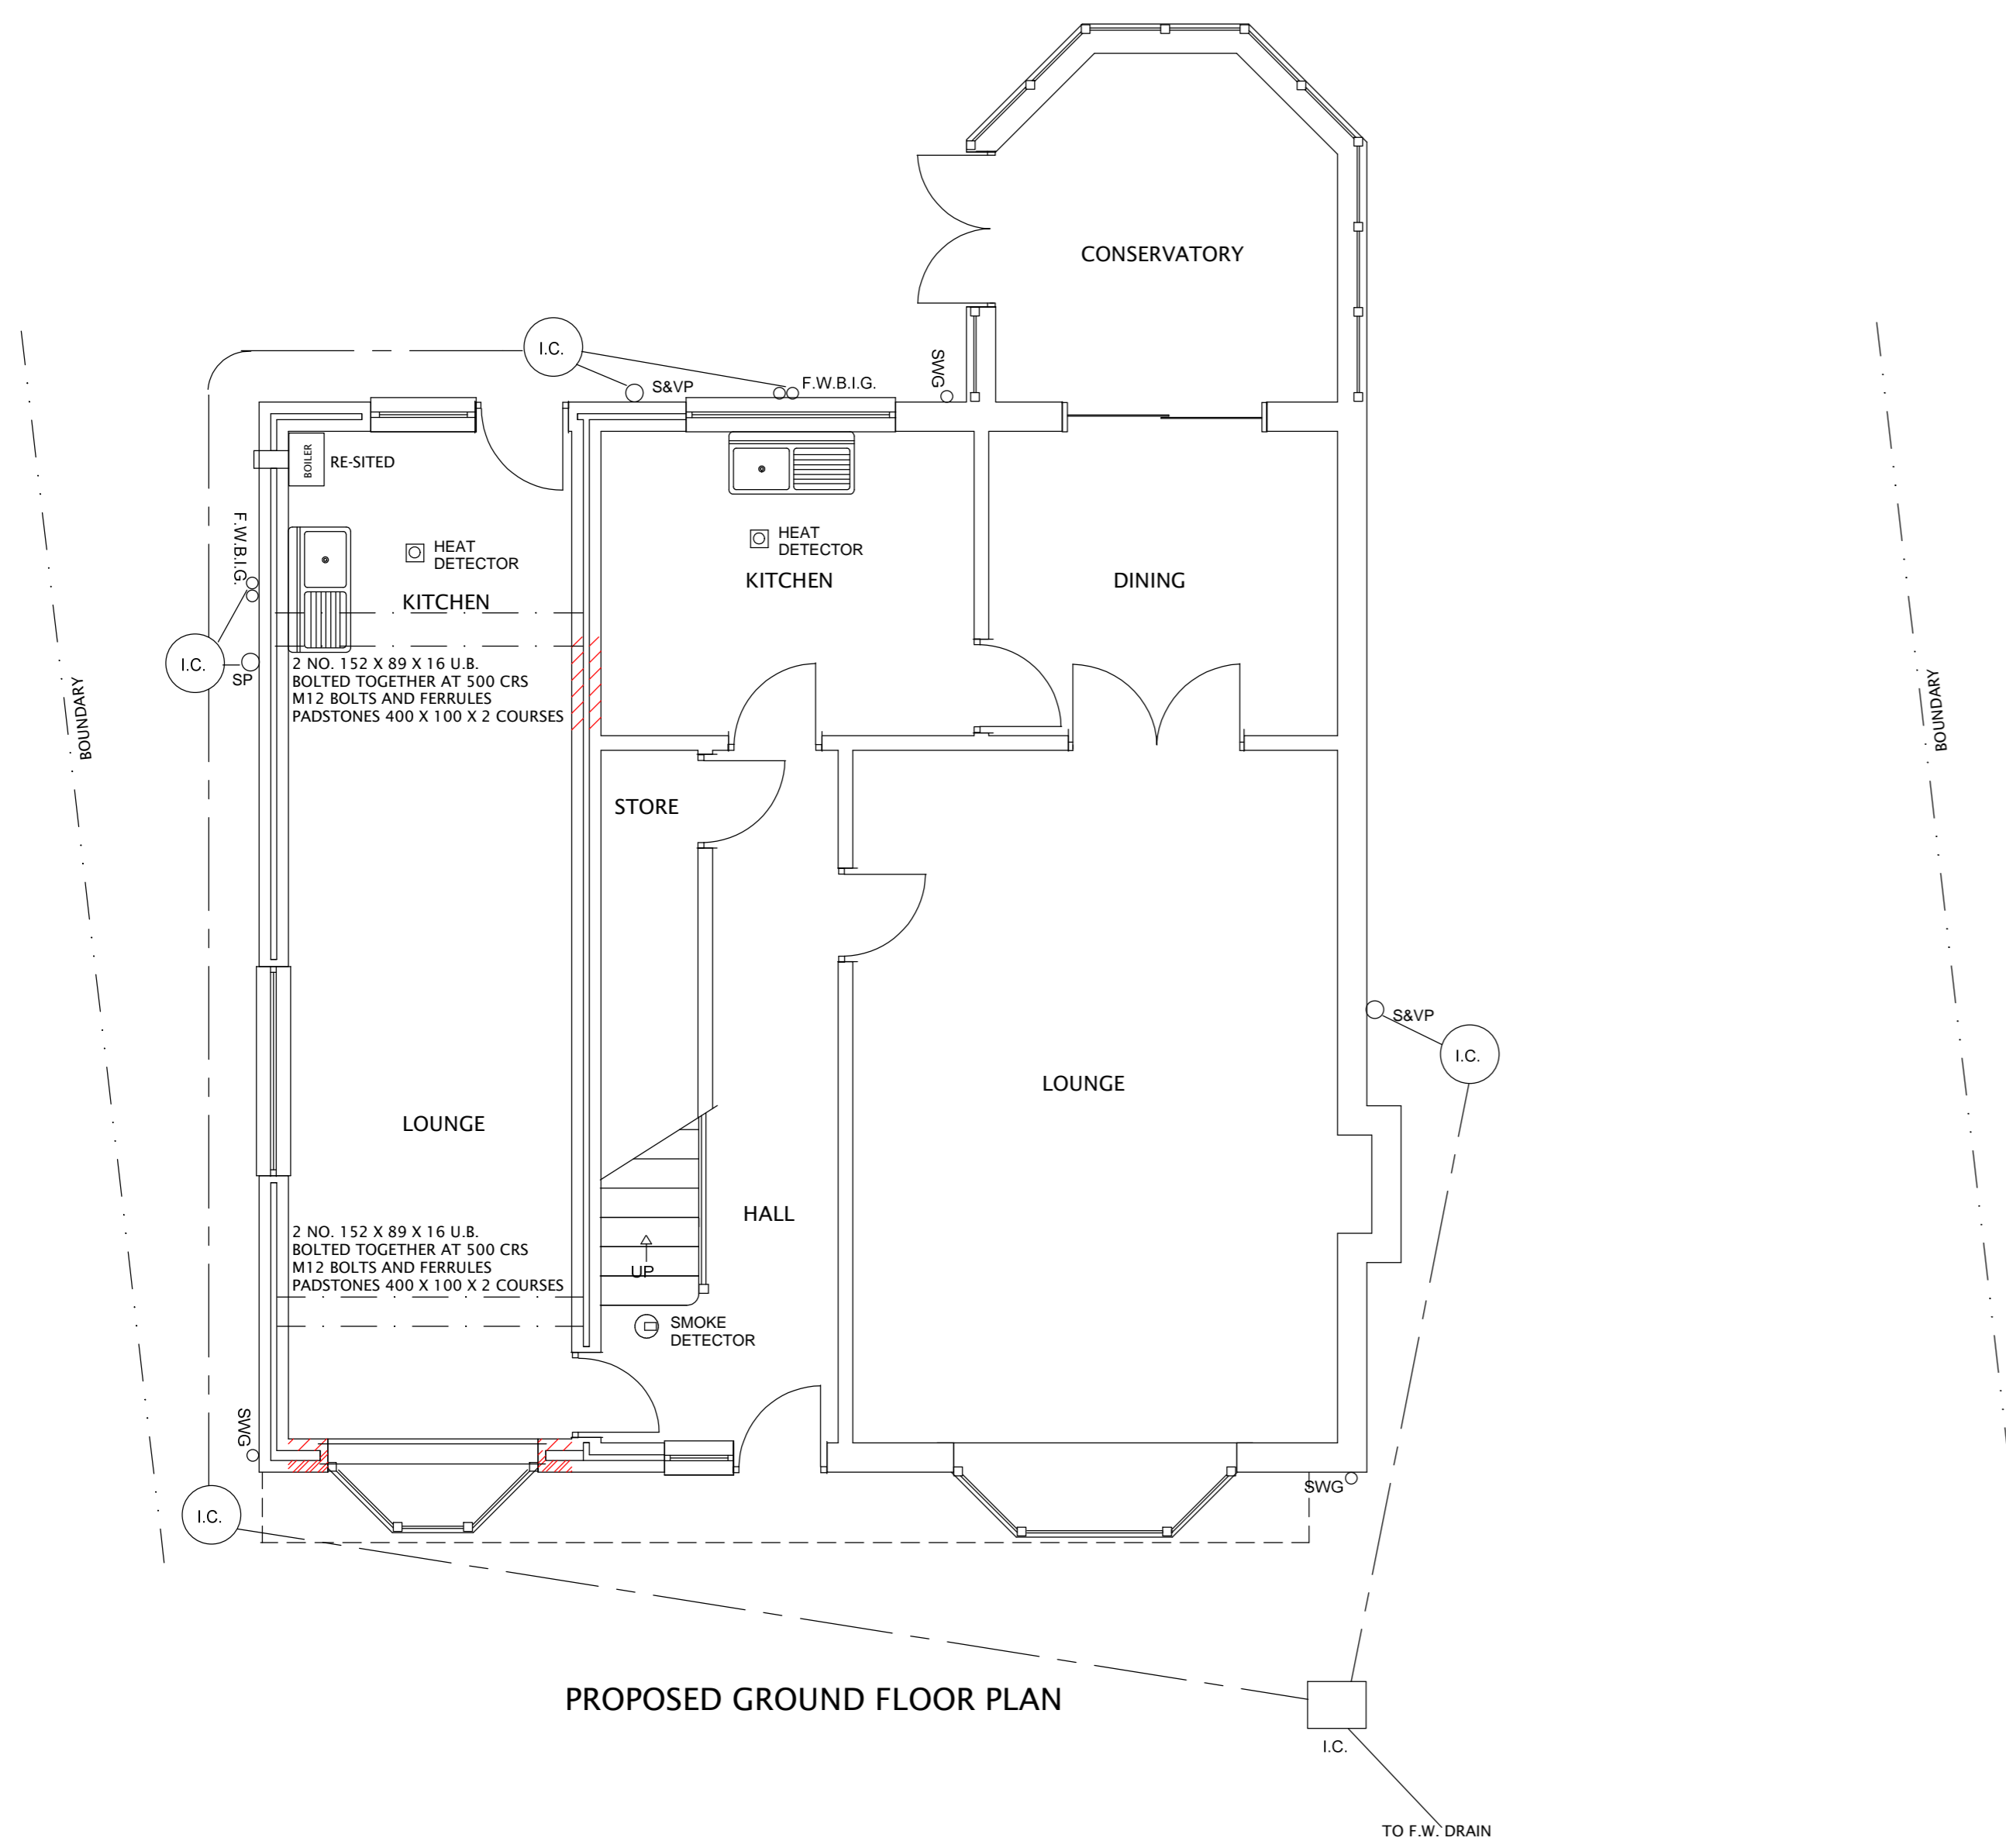

PROPOSED FIRST FLOOR PLAN

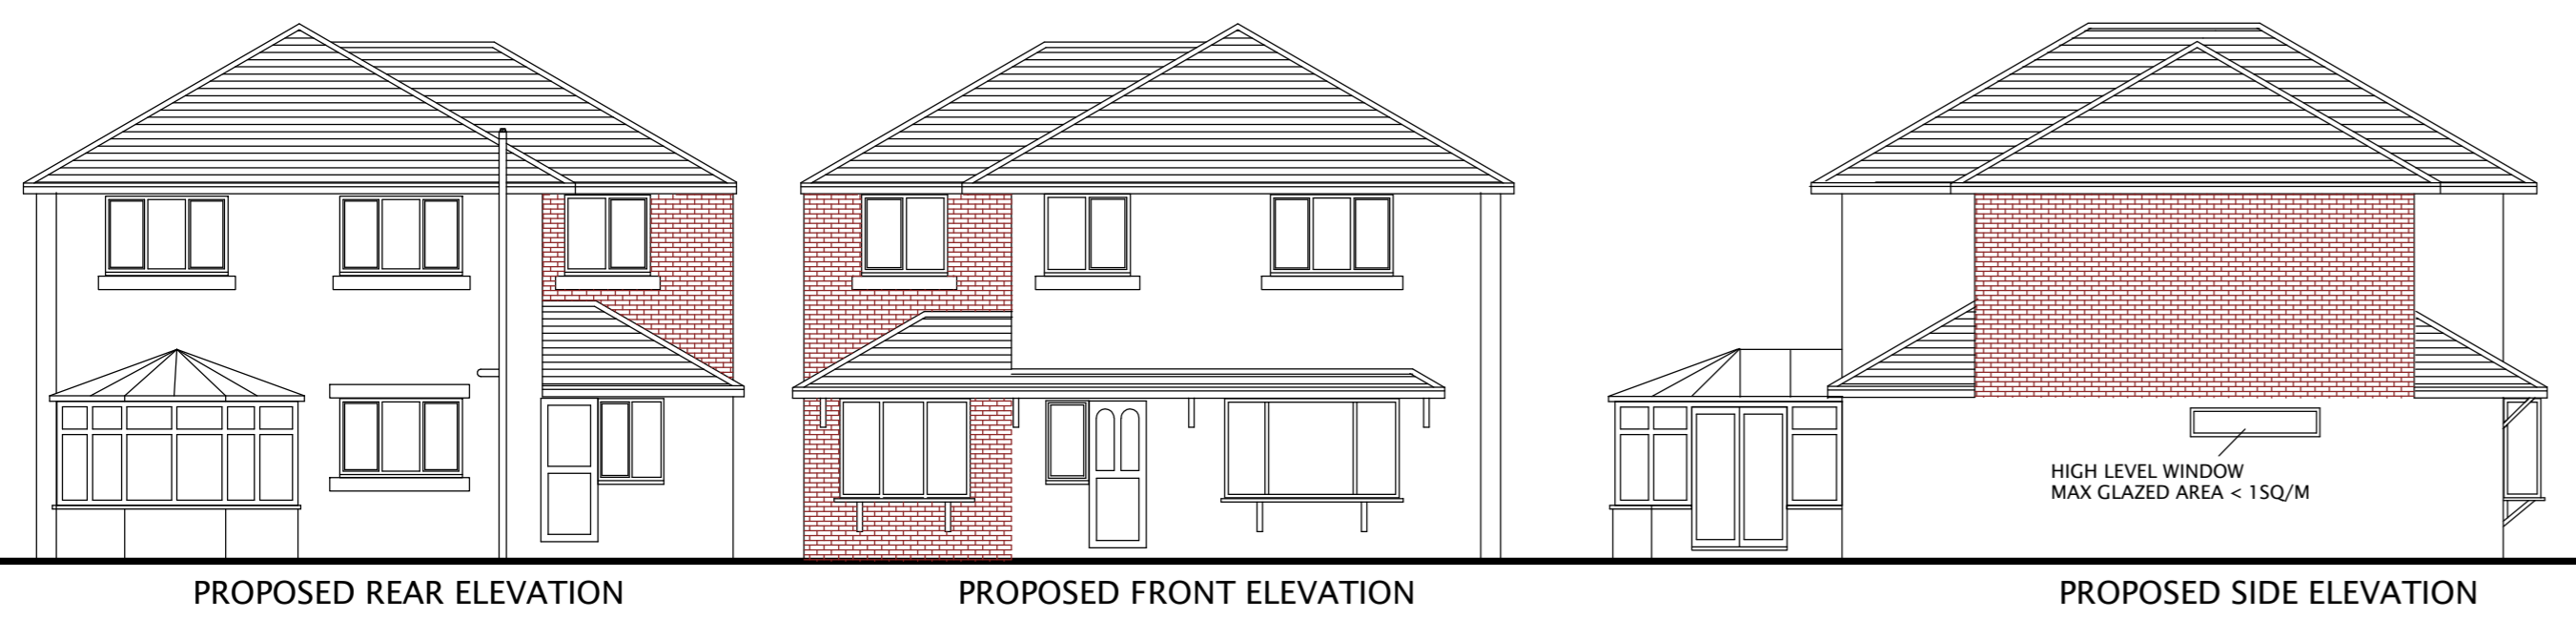

<p>ECDS Ltd John Errington 21 Cottage Lane Ormskirk L39 3NE 01695 577896</p>			CLIENT		
			TITLE Proposed first floor extension and conversion of garage to living accommodation		
DWG NO.	DATE	SIZE	ISO A1		
SCALE 1:50/100	SHEET 2 of 2	VERSION			