




Note:
All drawings are supplied with full specifications

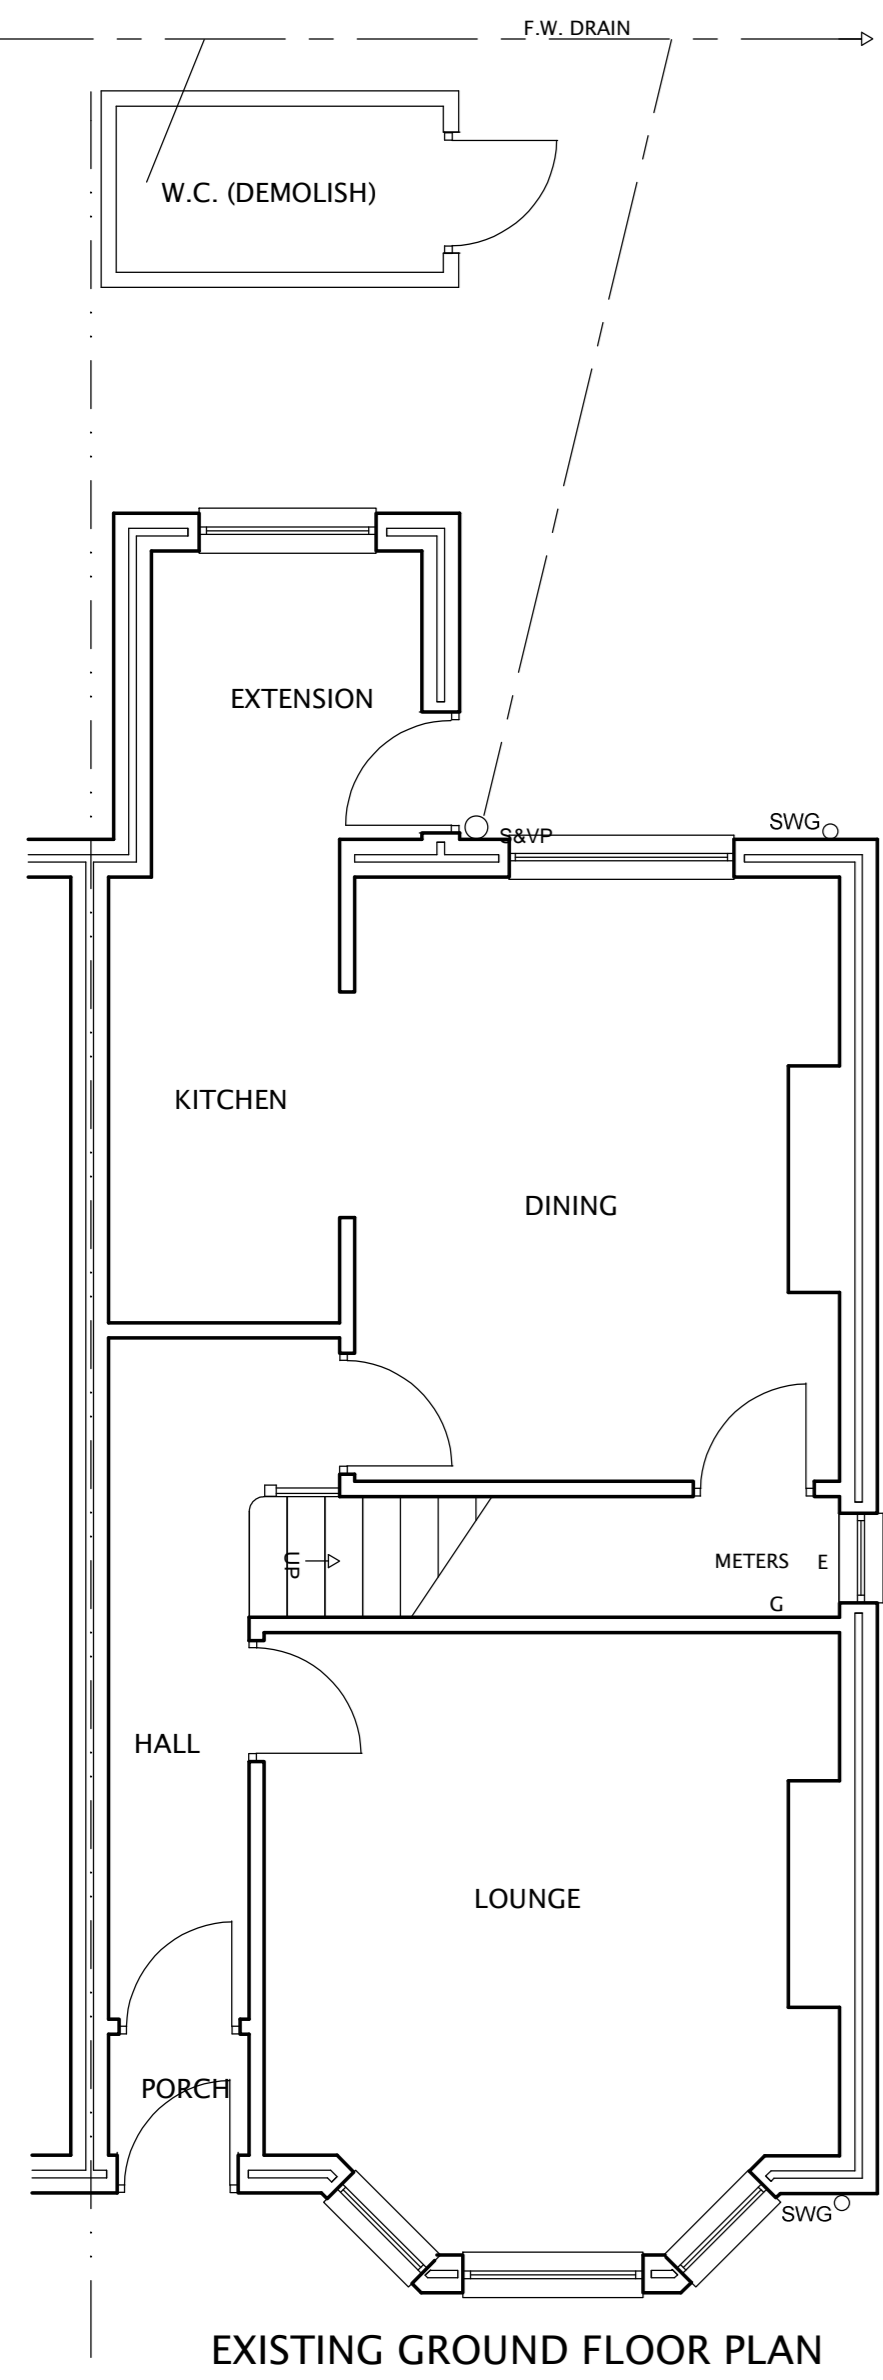


EXISTING GROUND FLOOR PLAN

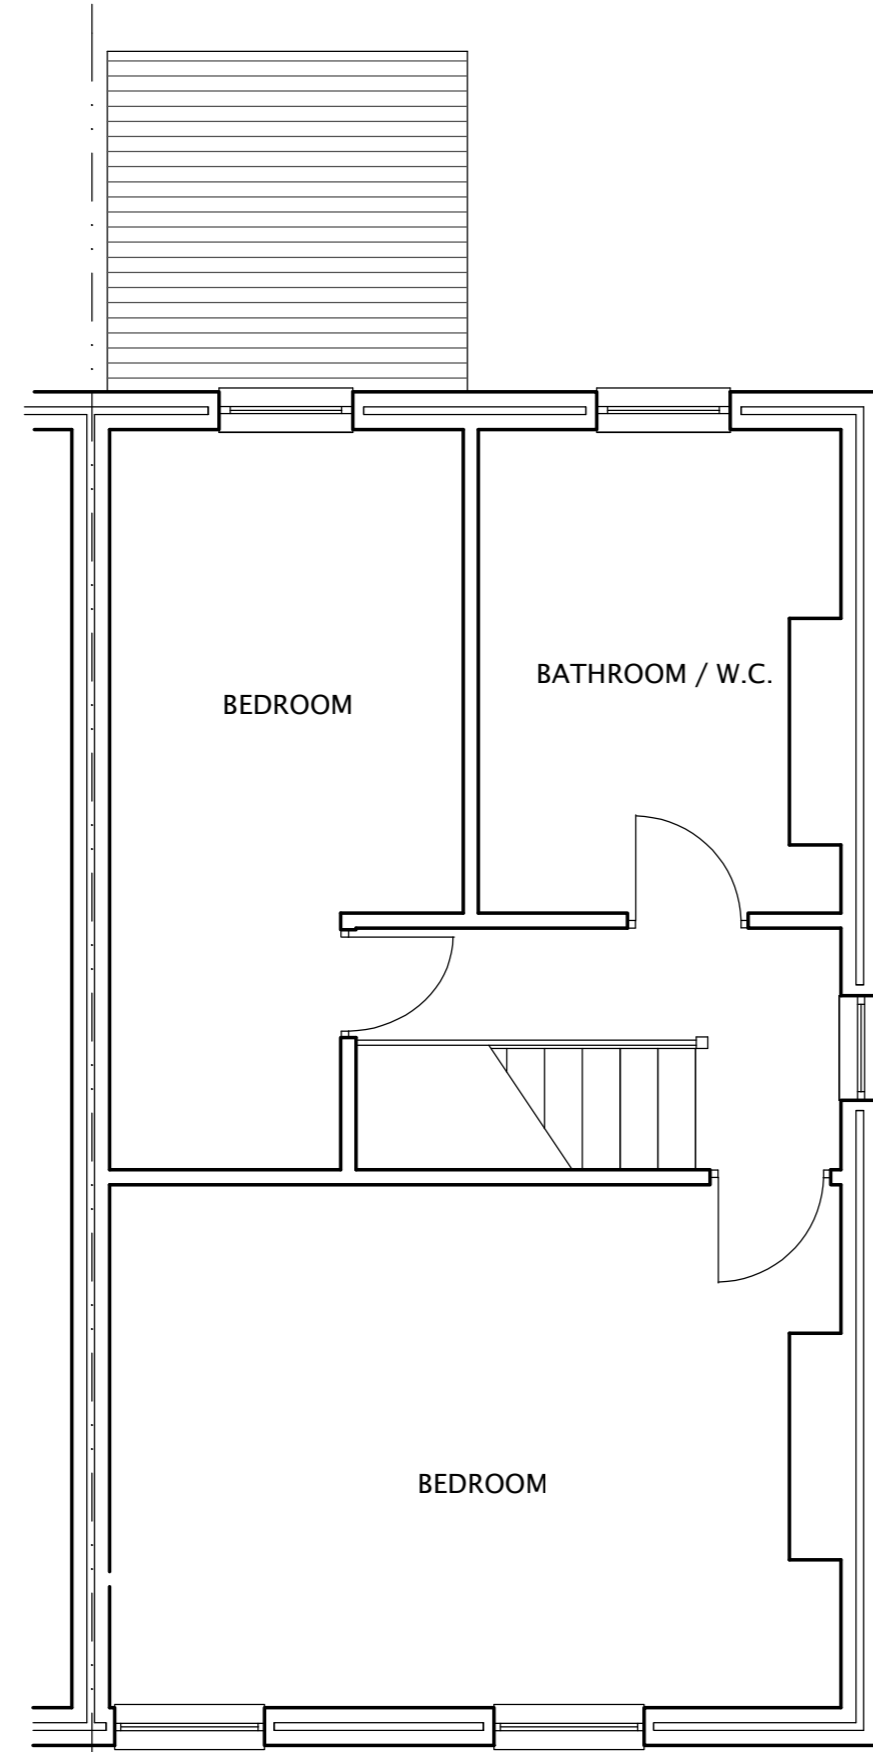


EXISTING FIRST FLOOR PLAN

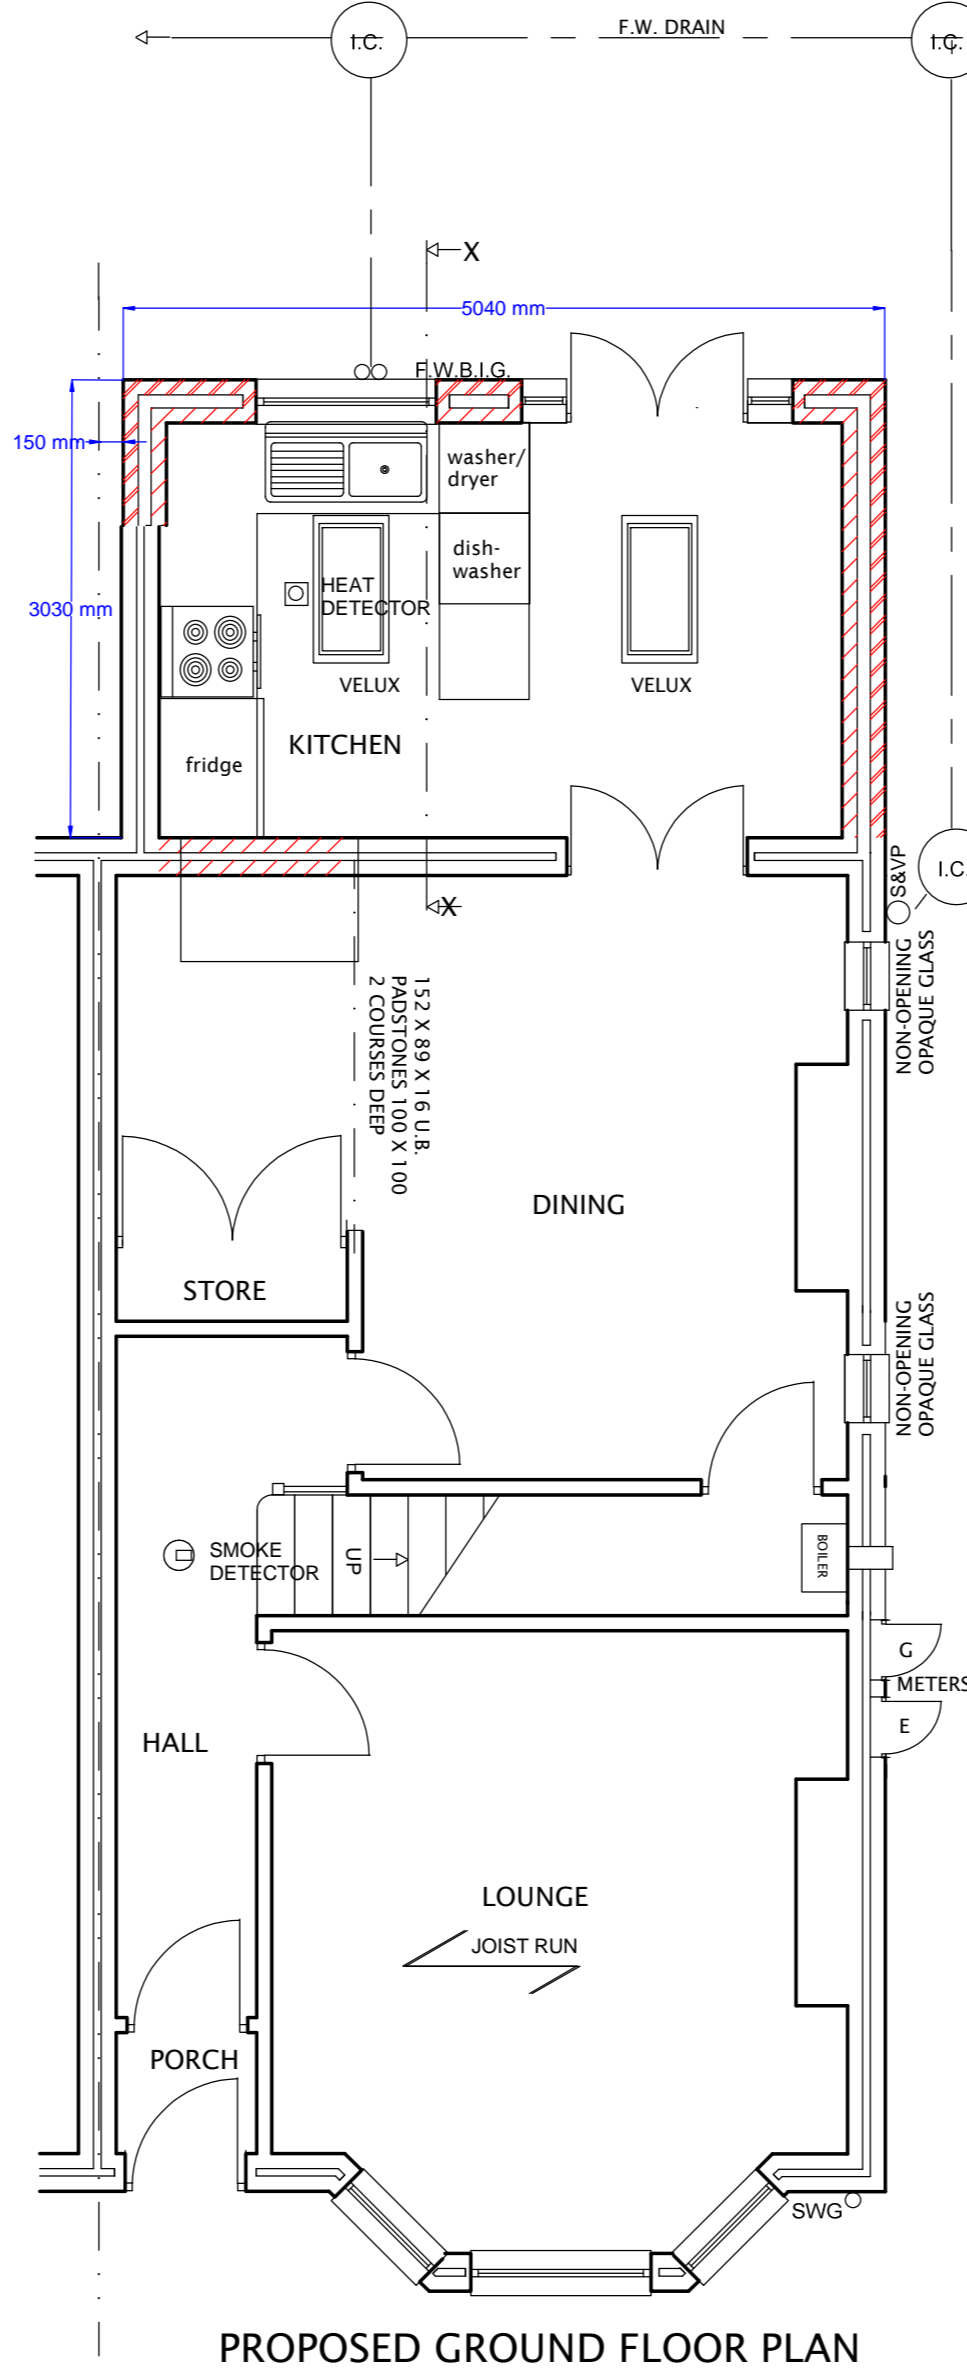


PROPOSED GROUND FLOOR PLAN

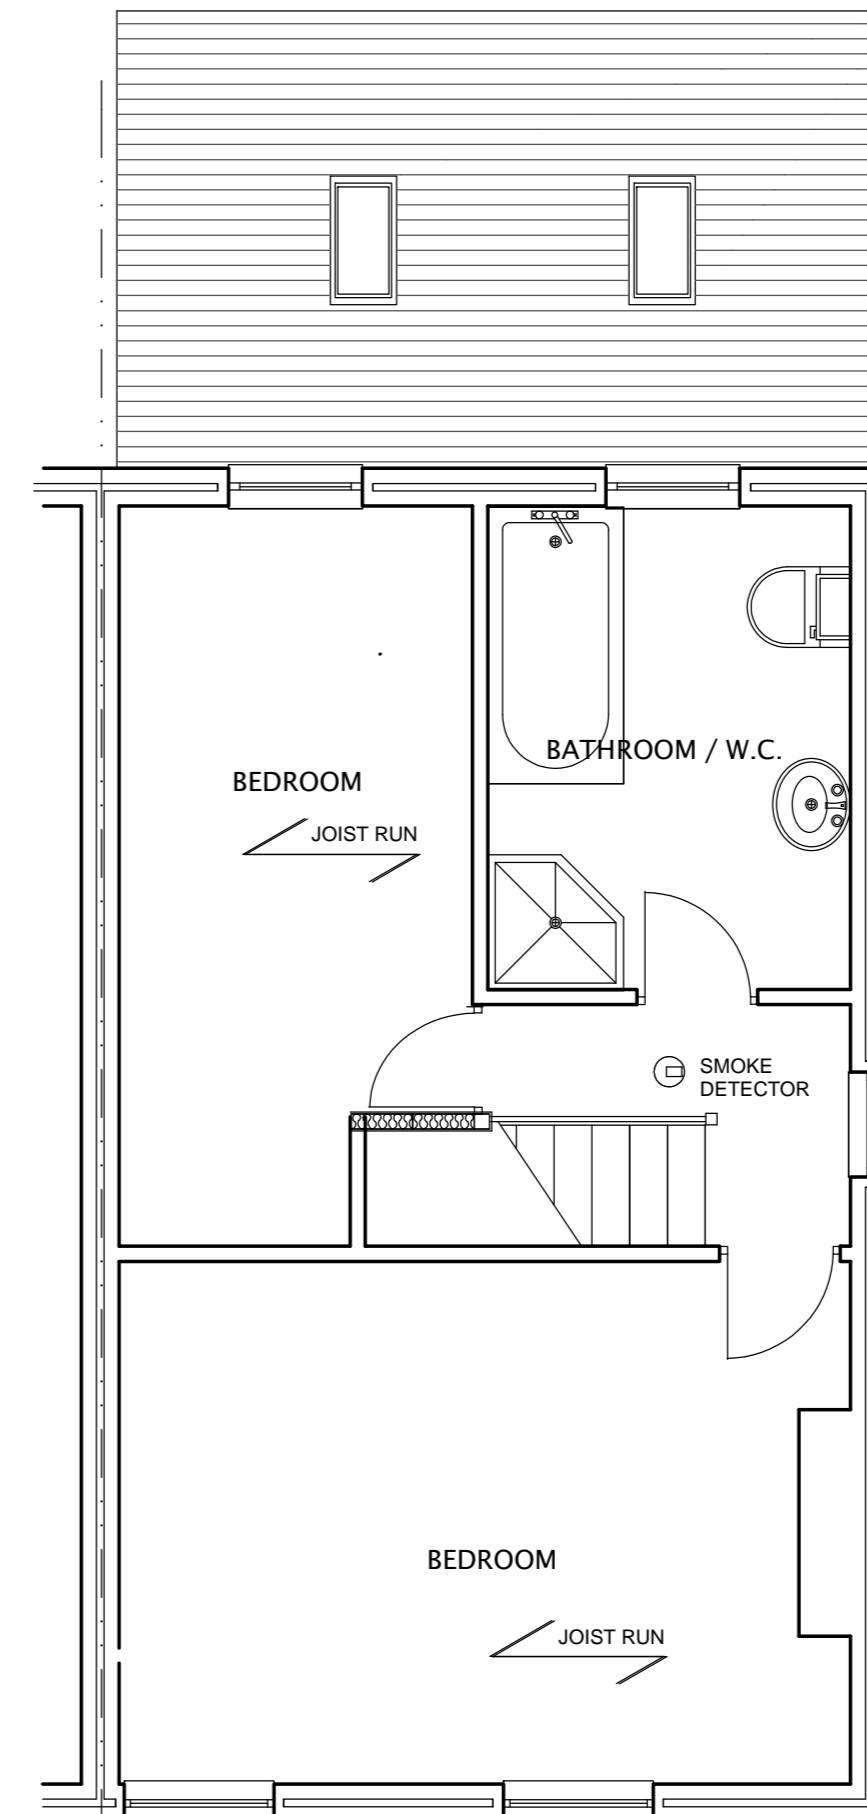


PROPOSED FIRST FLOOR PLAN

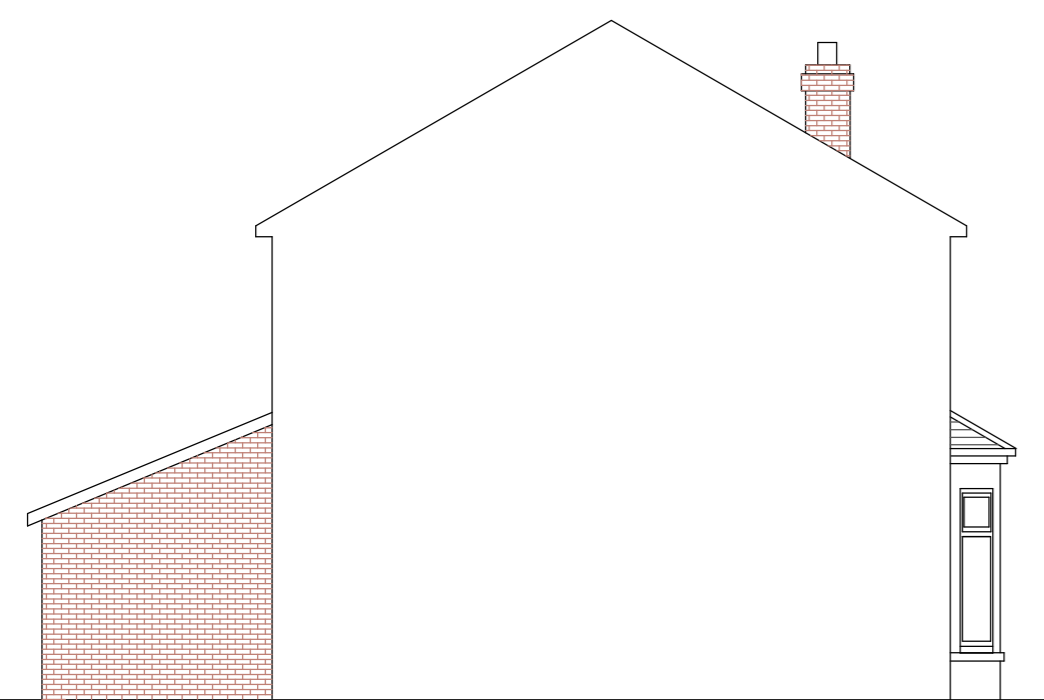


PROPOSED ELEVATION FROM B

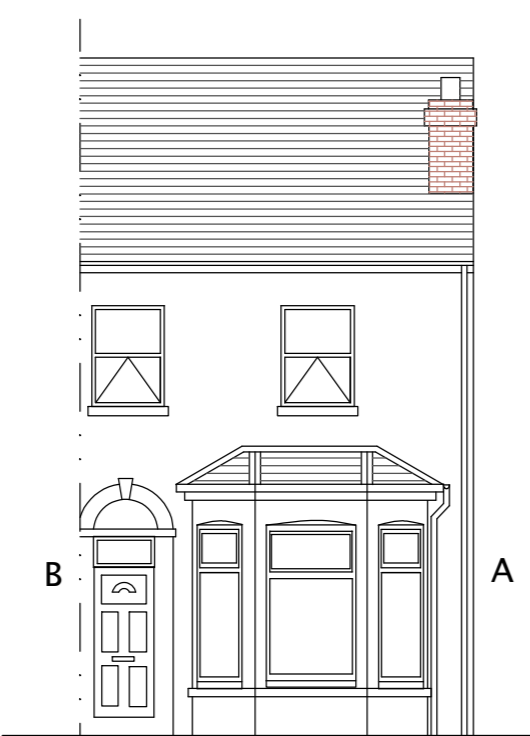


PROPOSED FRONT ELEVATION

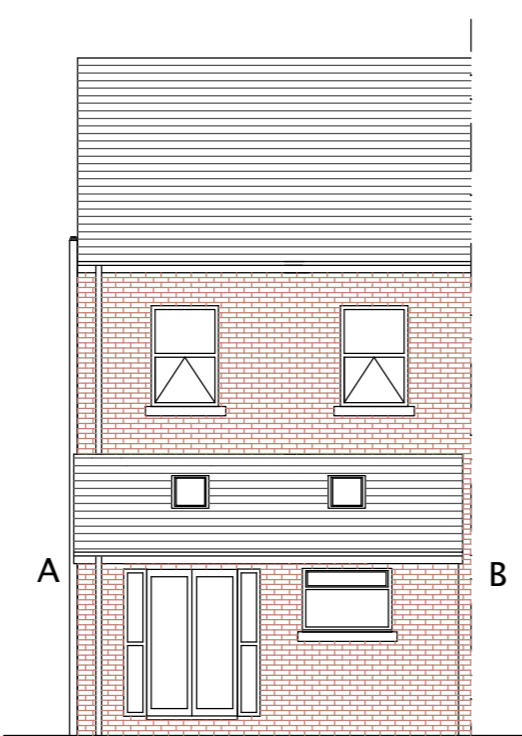


PROPOSED REAR ELEVATION

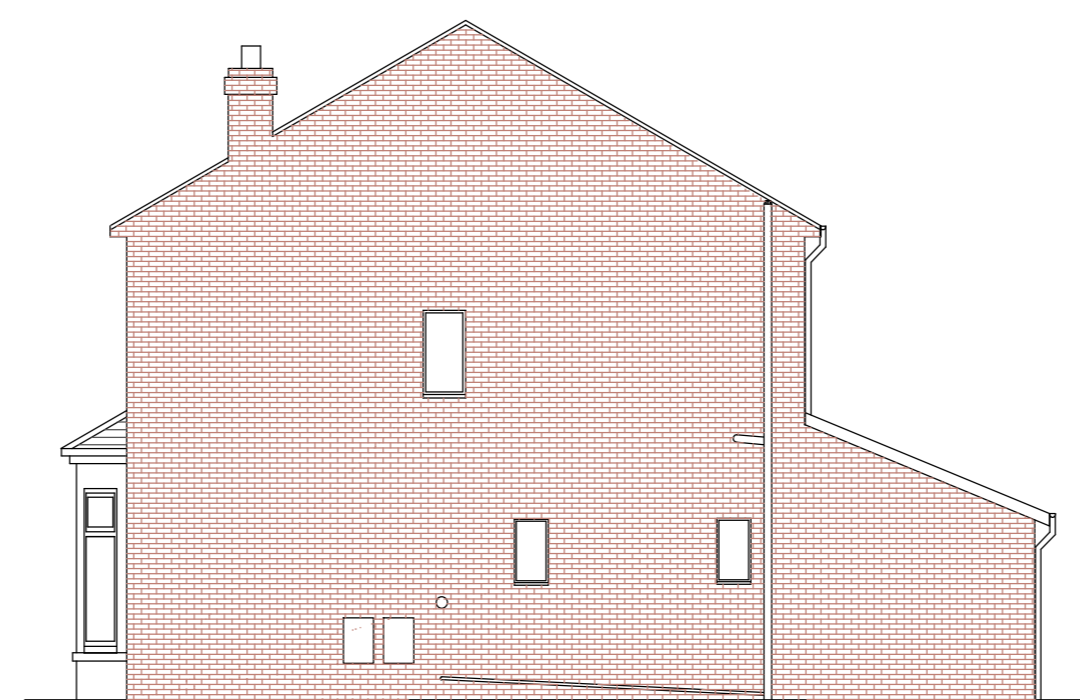

PROPOSED ELEVATION FROM A

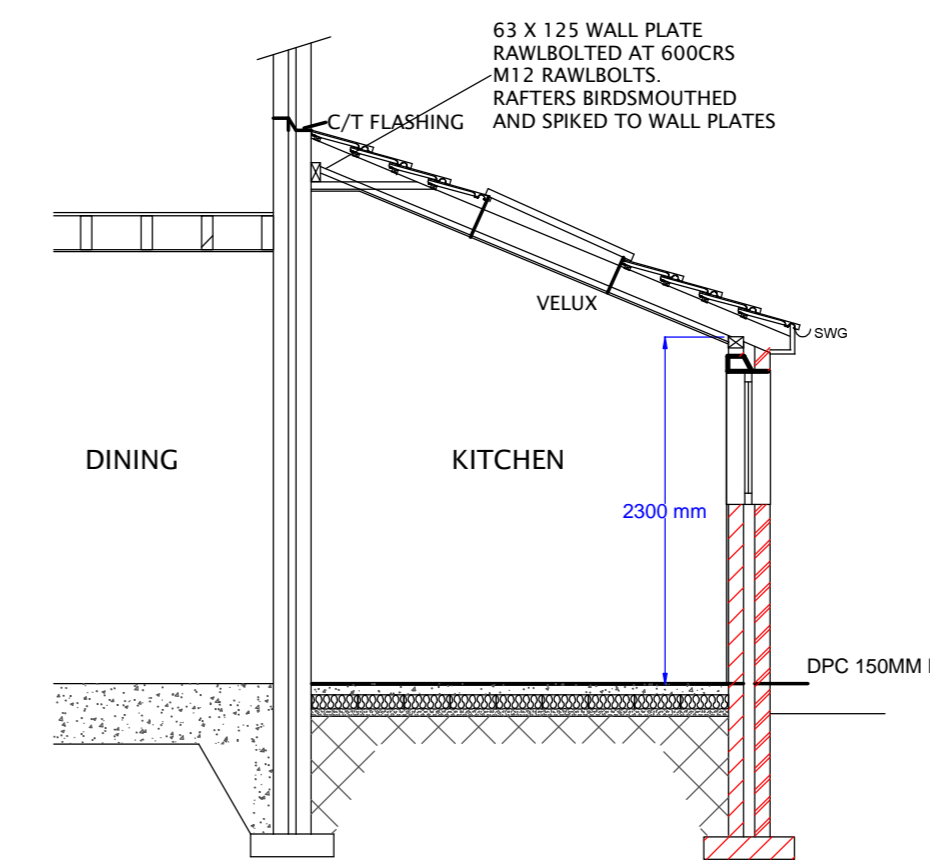


SECTION X - X

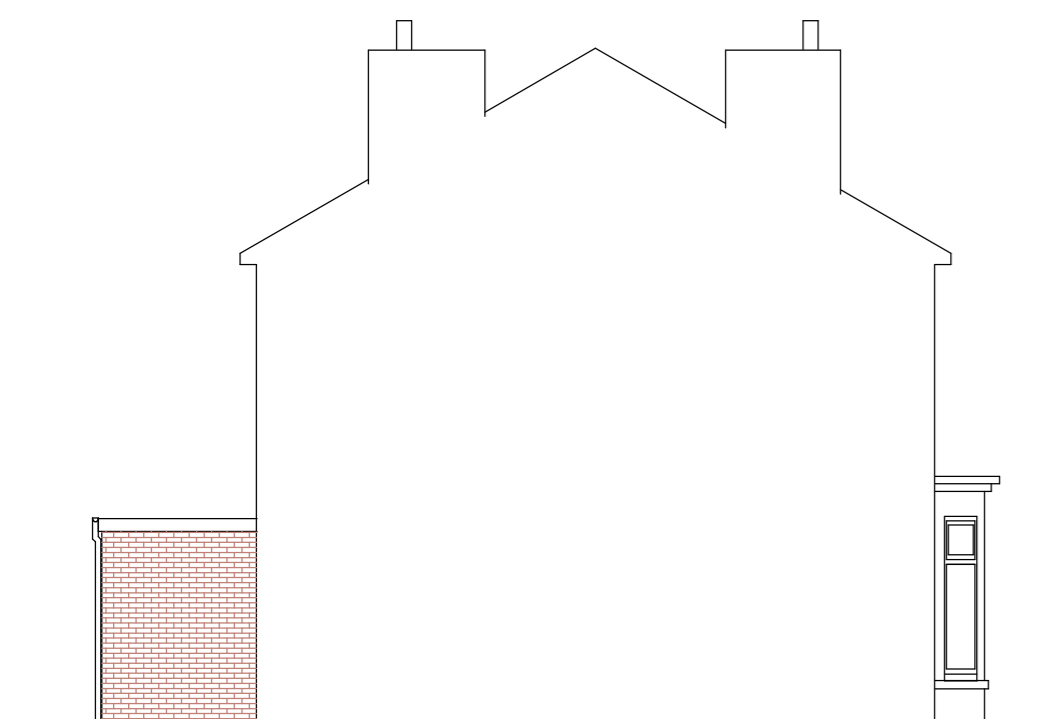


EXISTING ELEVATION FROM B



EXISTING FRONT ELEVATION

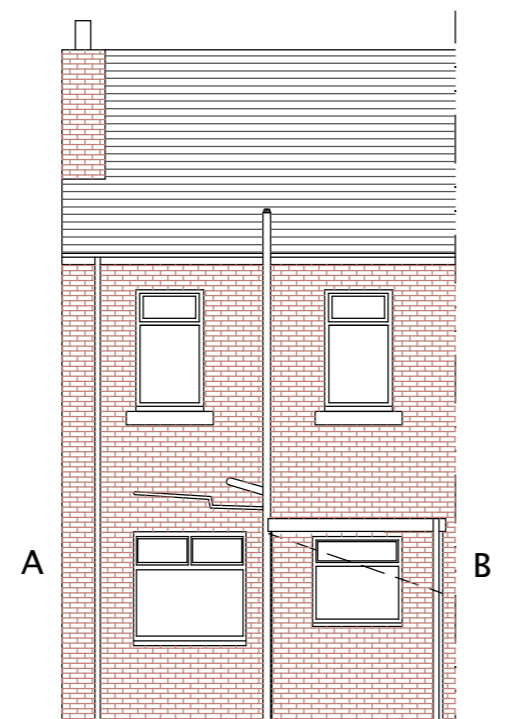

EXISTING REAR ELEVATION

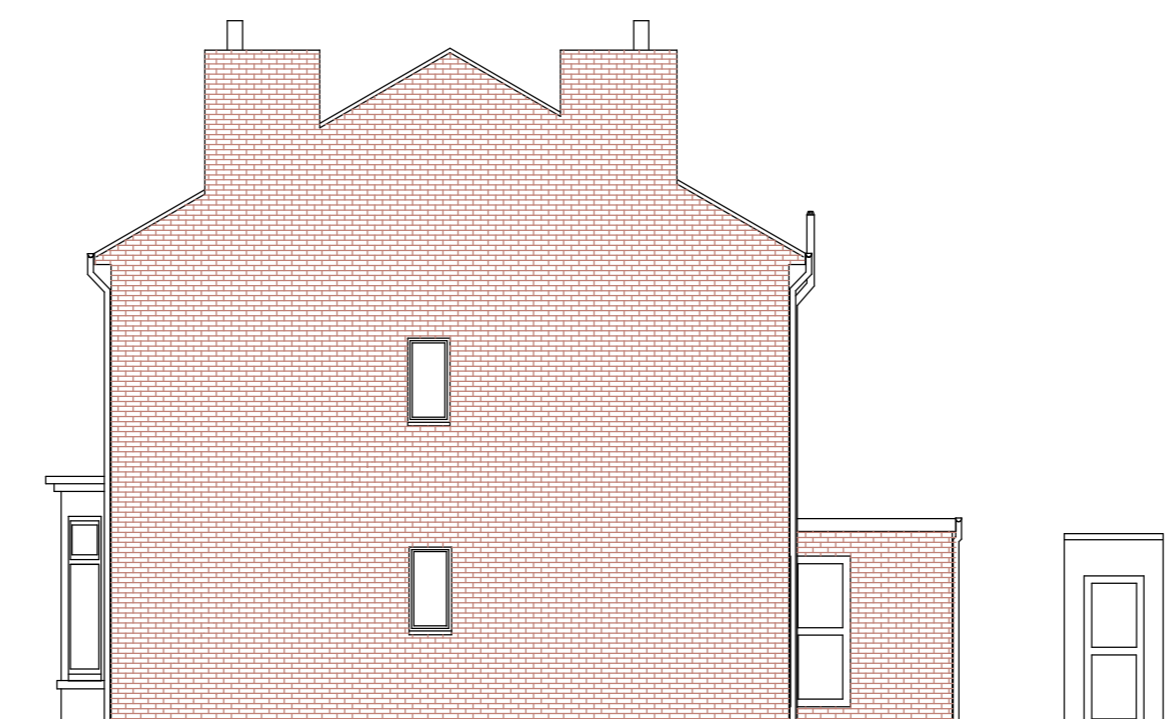

EXISTING ELEVATION FROM A

ECDS Ltd
John Errington

21 Cottage Lane
Ormskirk
L39 3NE

01695 577896

Proposed rear extension
and replacement windows

DWG NO.	DATE
SCALE 1:50/100	SHEET