






ELEVATION FROM YARD 1:100

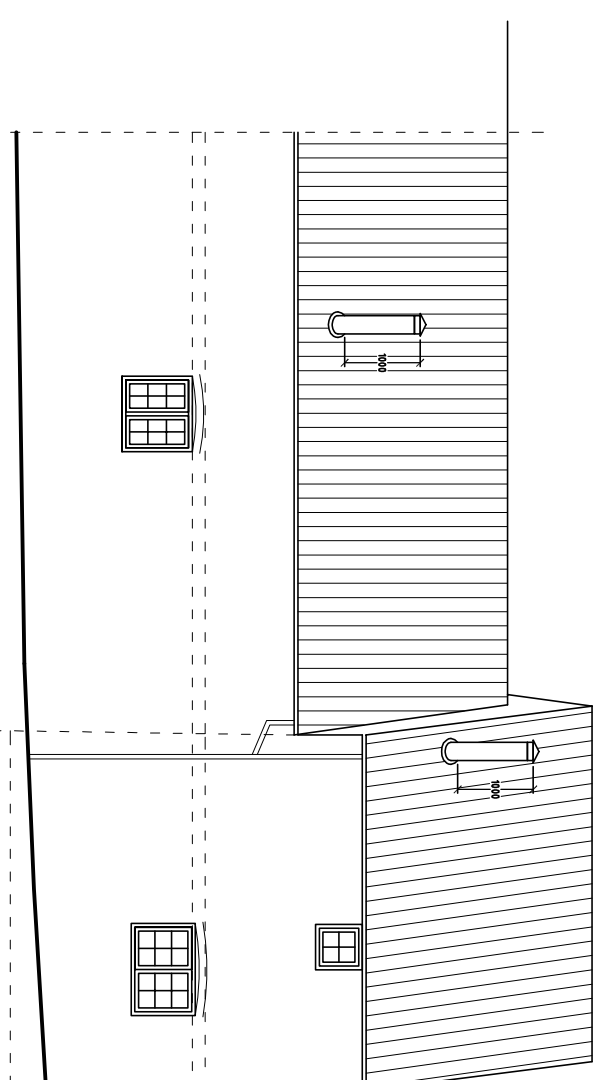


REAR ELEVATION 1:100

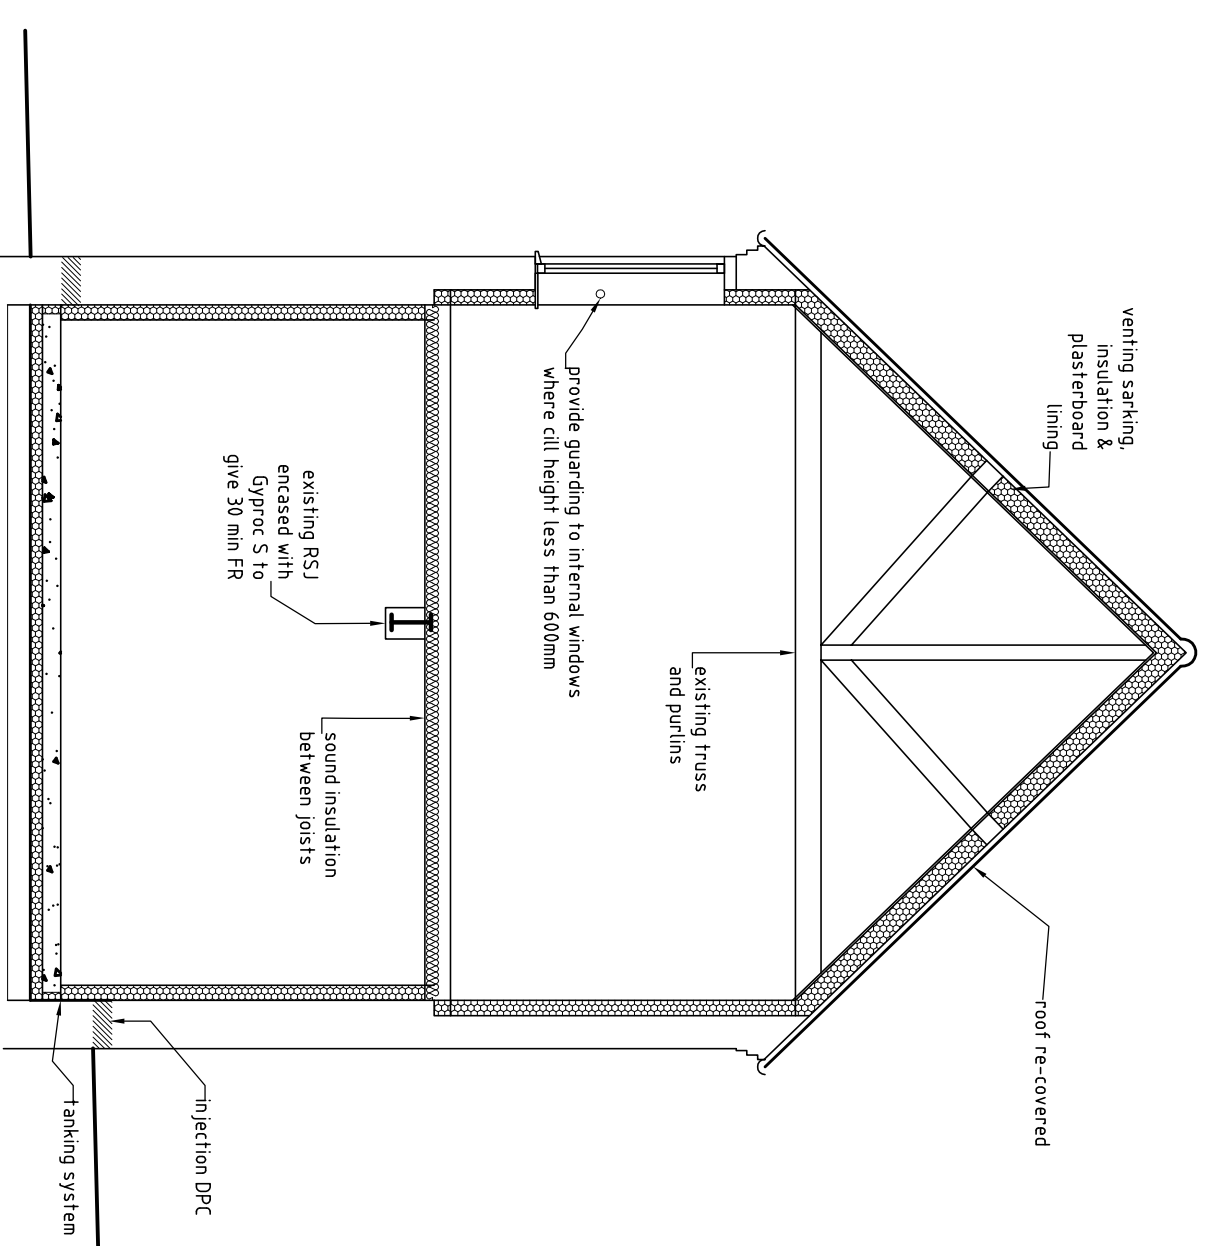

SECTION X:X 1:50

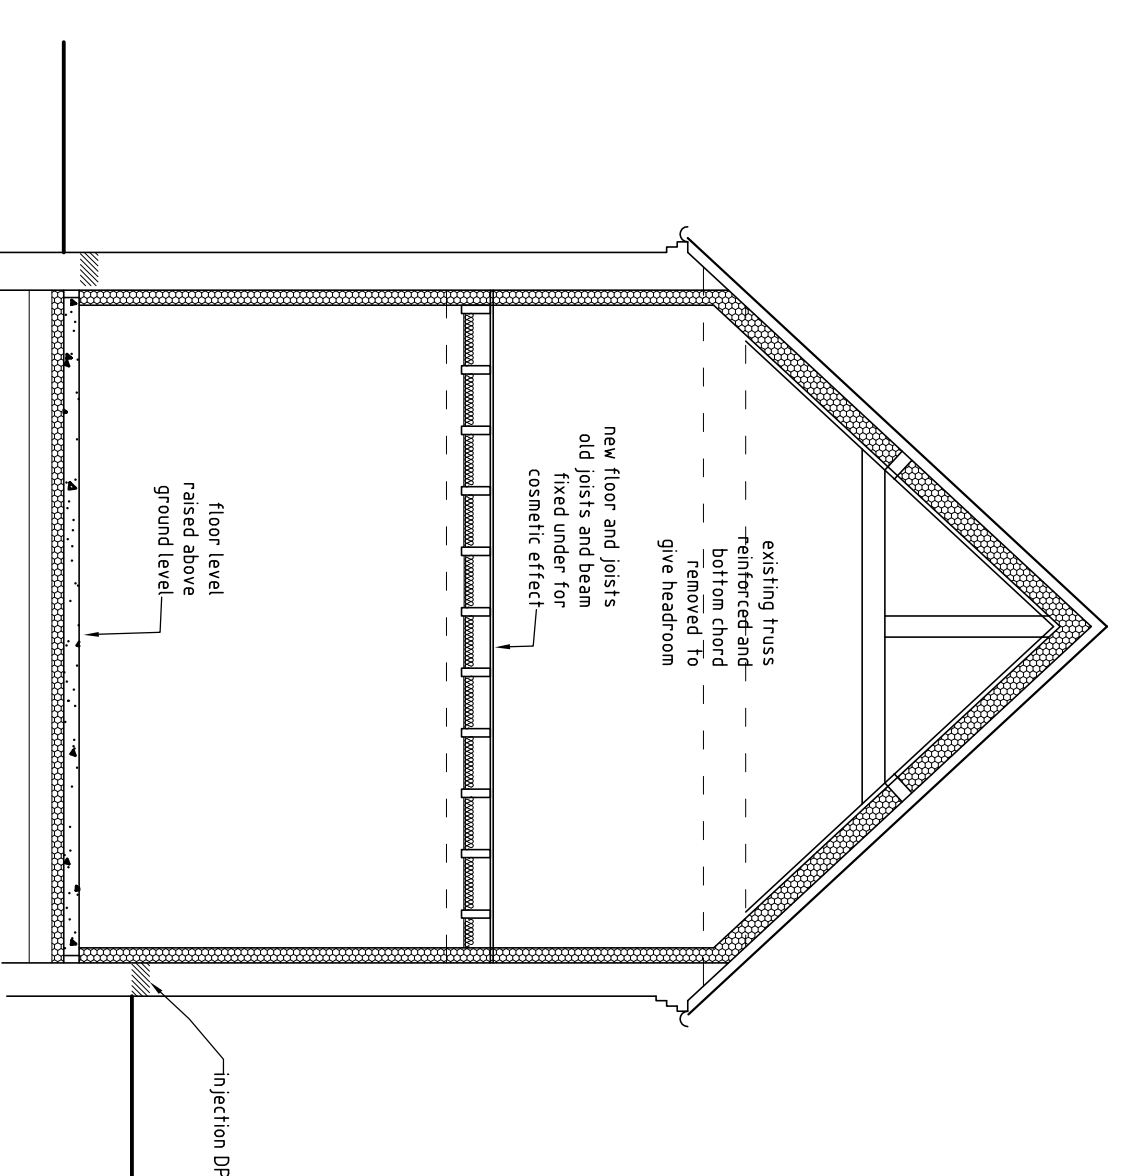


SECTION Y:Y 1:50

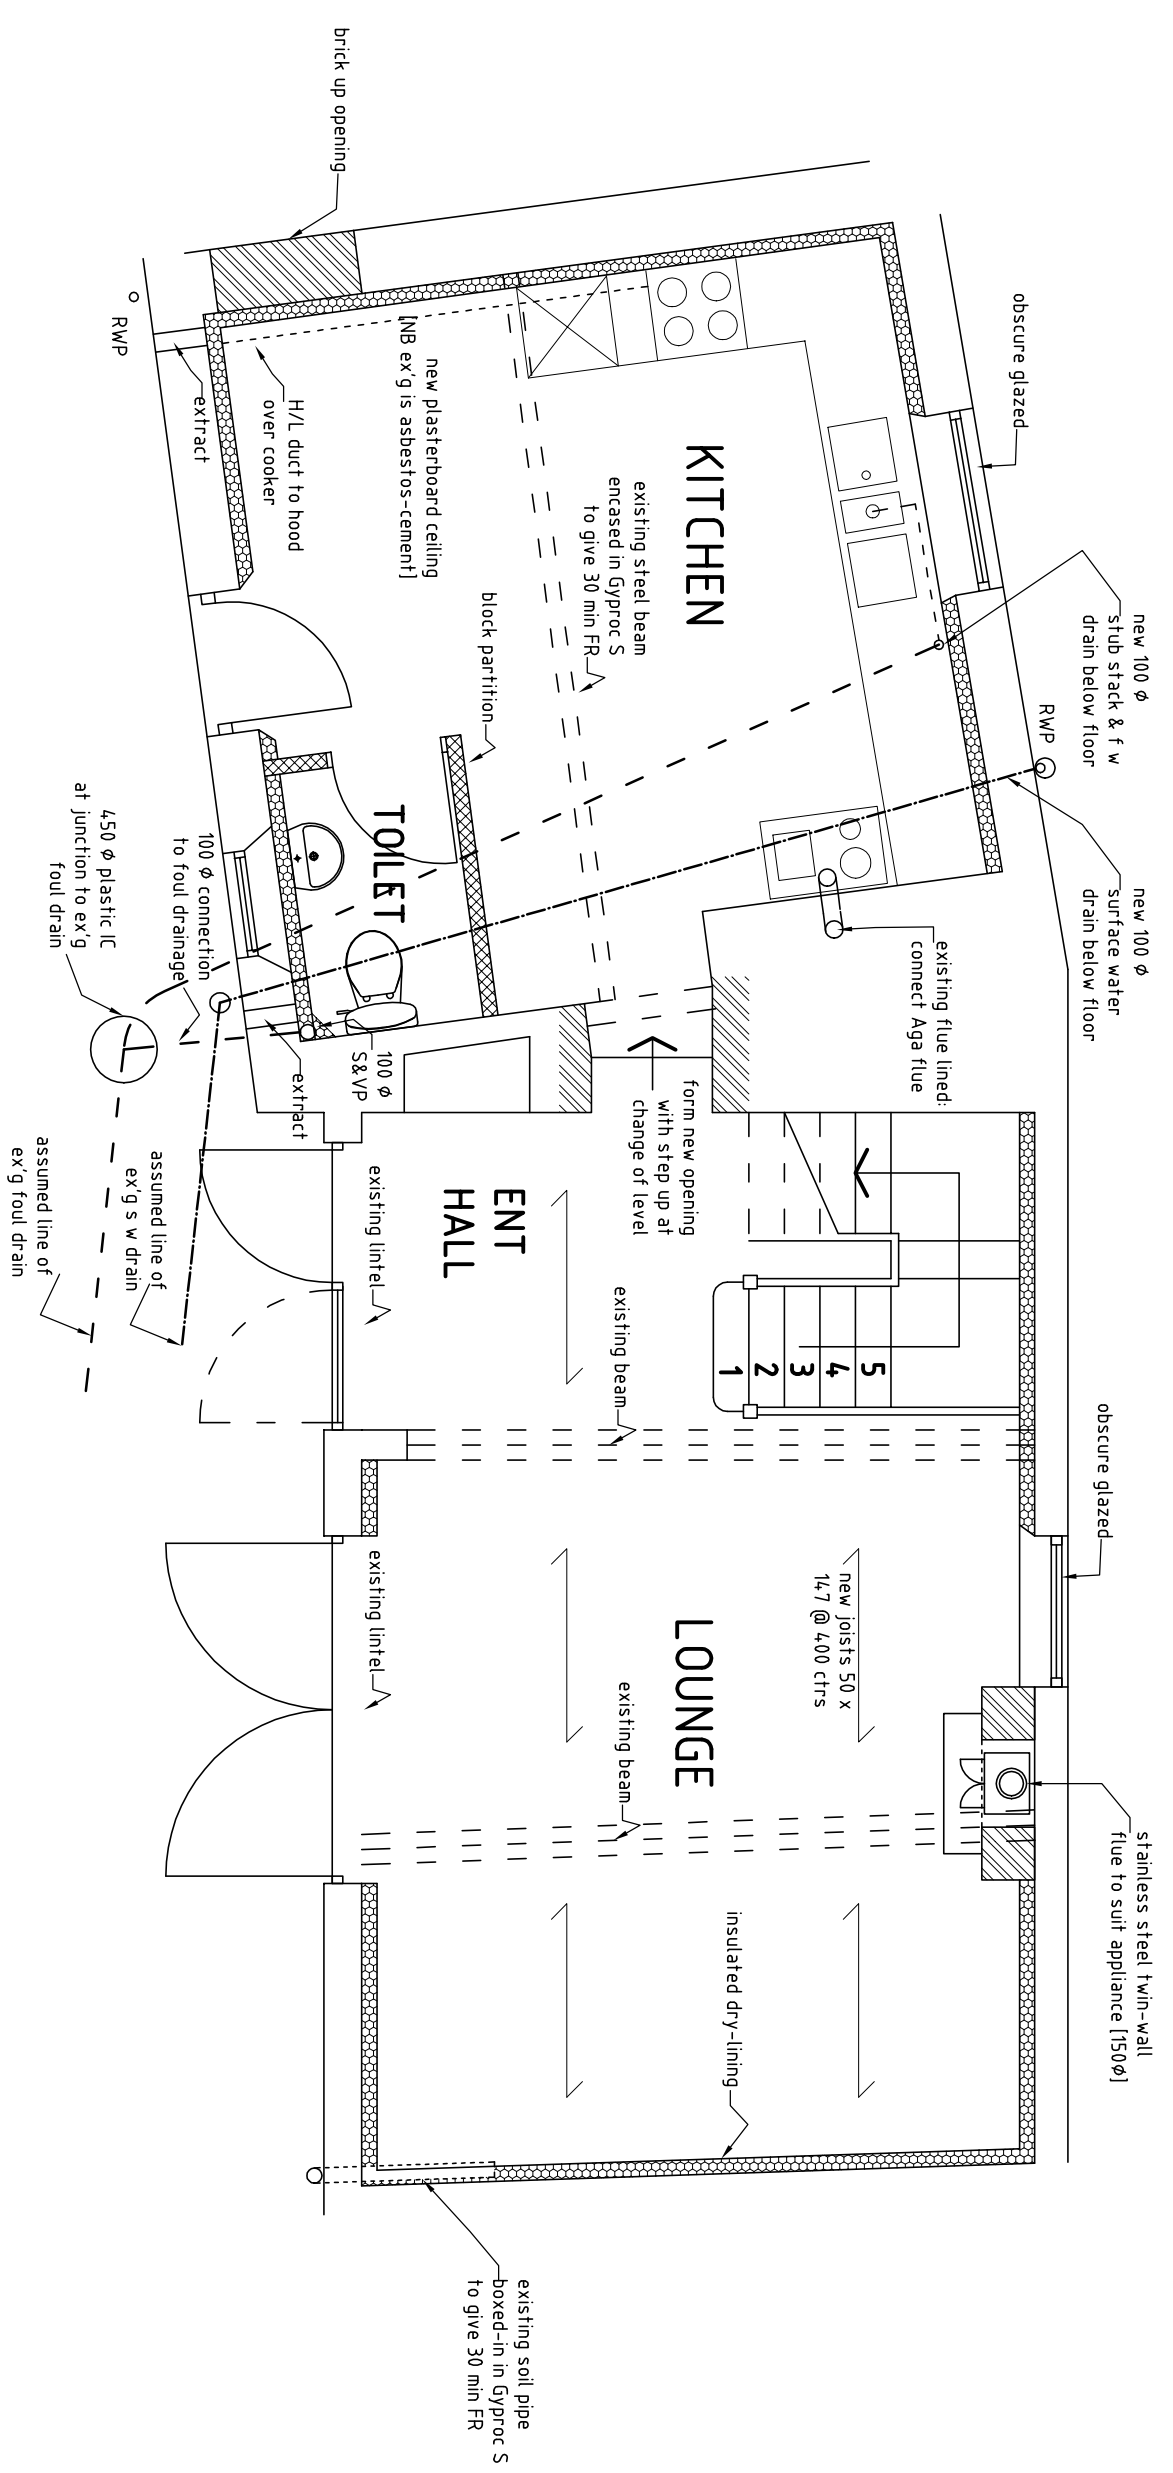

PROPOSED GROUND FLOOR

1:50

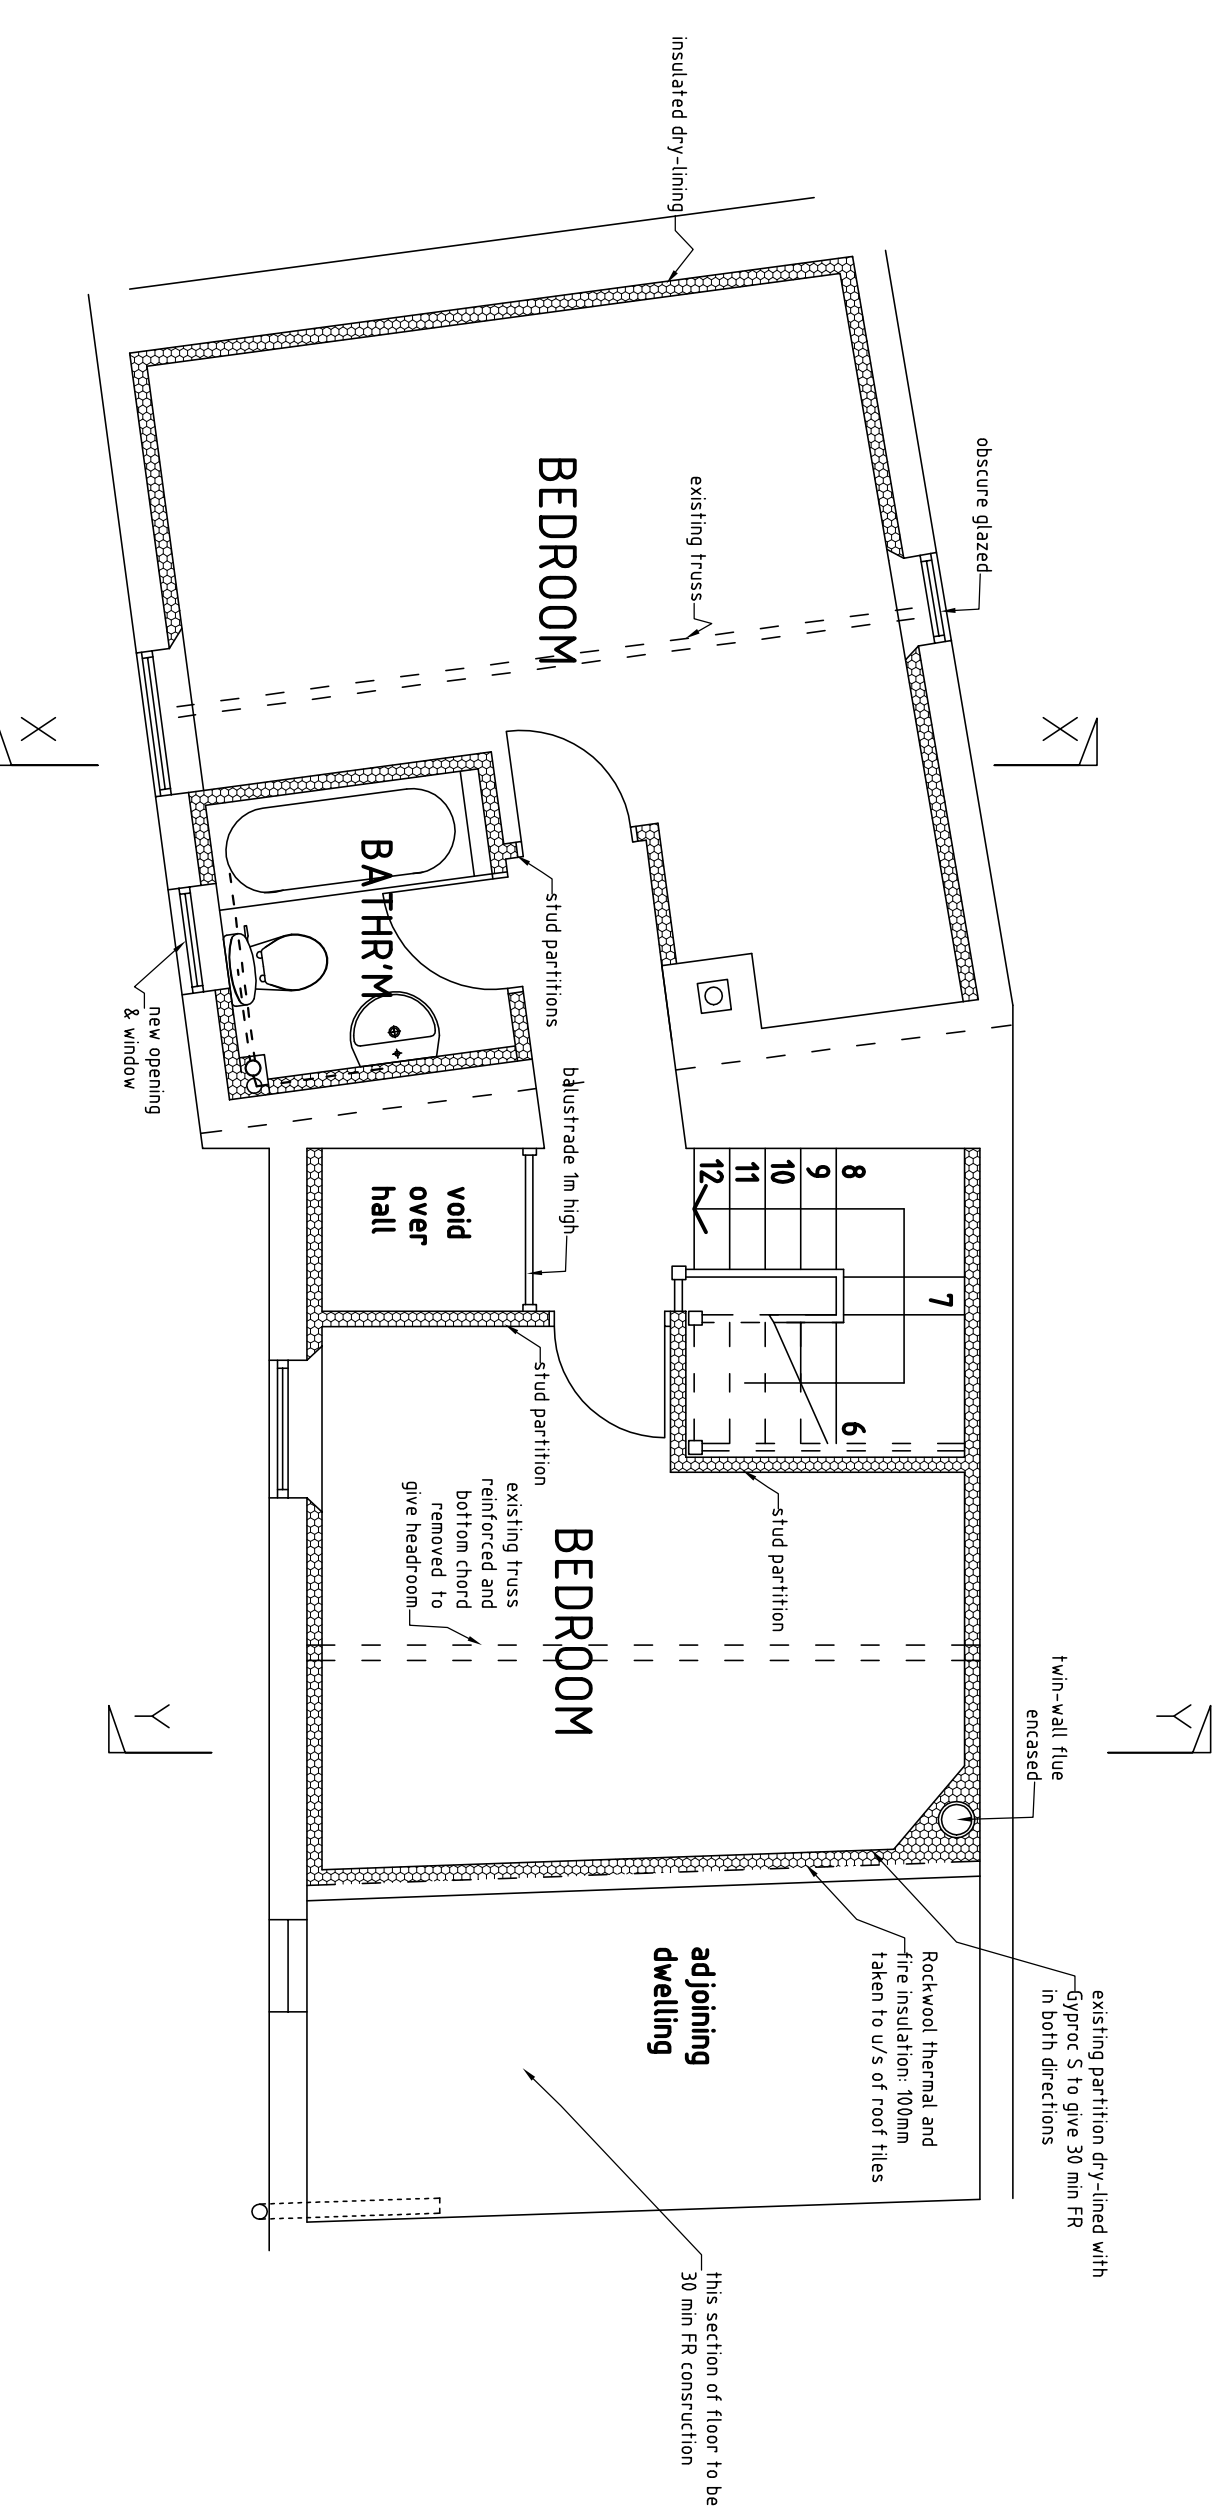

PROPOSED FIRST FLOOR

Notes:

1. Do not scale: if in doubt, ask
2. Contractor responsible for all site measurements
3. Read in conjunction with specification notes
4. Ensure all conditions of approvals are satisfied prior to commencing working
5. All work to be inspected and signed off by an inspector of all stations/ inspection stages
6. All work to comply with current building regulations and associated codes of practice
7. Follow manufacturer's recommendations for all proprietary products

**PP Building Design Ltd**  
 The Old Court House, Church Street,  
 Birmingham, Nottingham NG13 8AL  
 Tel./fax: 01949 838026 Mobile: 07811 675608

**Project**  
 PROPOSED CONVERSION OF OUTBUILDINGS  
 TO HABITABLE ACCOMMODATION

**Address**

**Client**

**Drawing Title**

<b>Date</b>	<b>Scale</b>
<b>Rev No</b>	<b>Revision</b>