


Revision		
Project Extension to 1 Martingale Drive Leeds LS10 4TB for Mr & Mrs MacKenzie-Briggs		
Title As Proposed		
Cross Section A-A		
Scale 1:20 @ A3	Date 22/07/2008	All work to be in accordance with the Building Regulations and relevant codes of practice.
Drawing Number 011/05	Revision	The contractor is to check all dimensions on site and not to scale from this drawing. Any discrepancies are to be notified immediately. This drawing is copyright.
Michaela Nash Architect	20, Badminton View Heritage Village Leeds West Yorkshire LS10 4UT Tel: 0113 2723022	

THIS DRAWING
TO BE READ IN
CONJUNCTION
WITH DRAWING
NUMBER: -
011/02 AND
NOTES ON
011/06

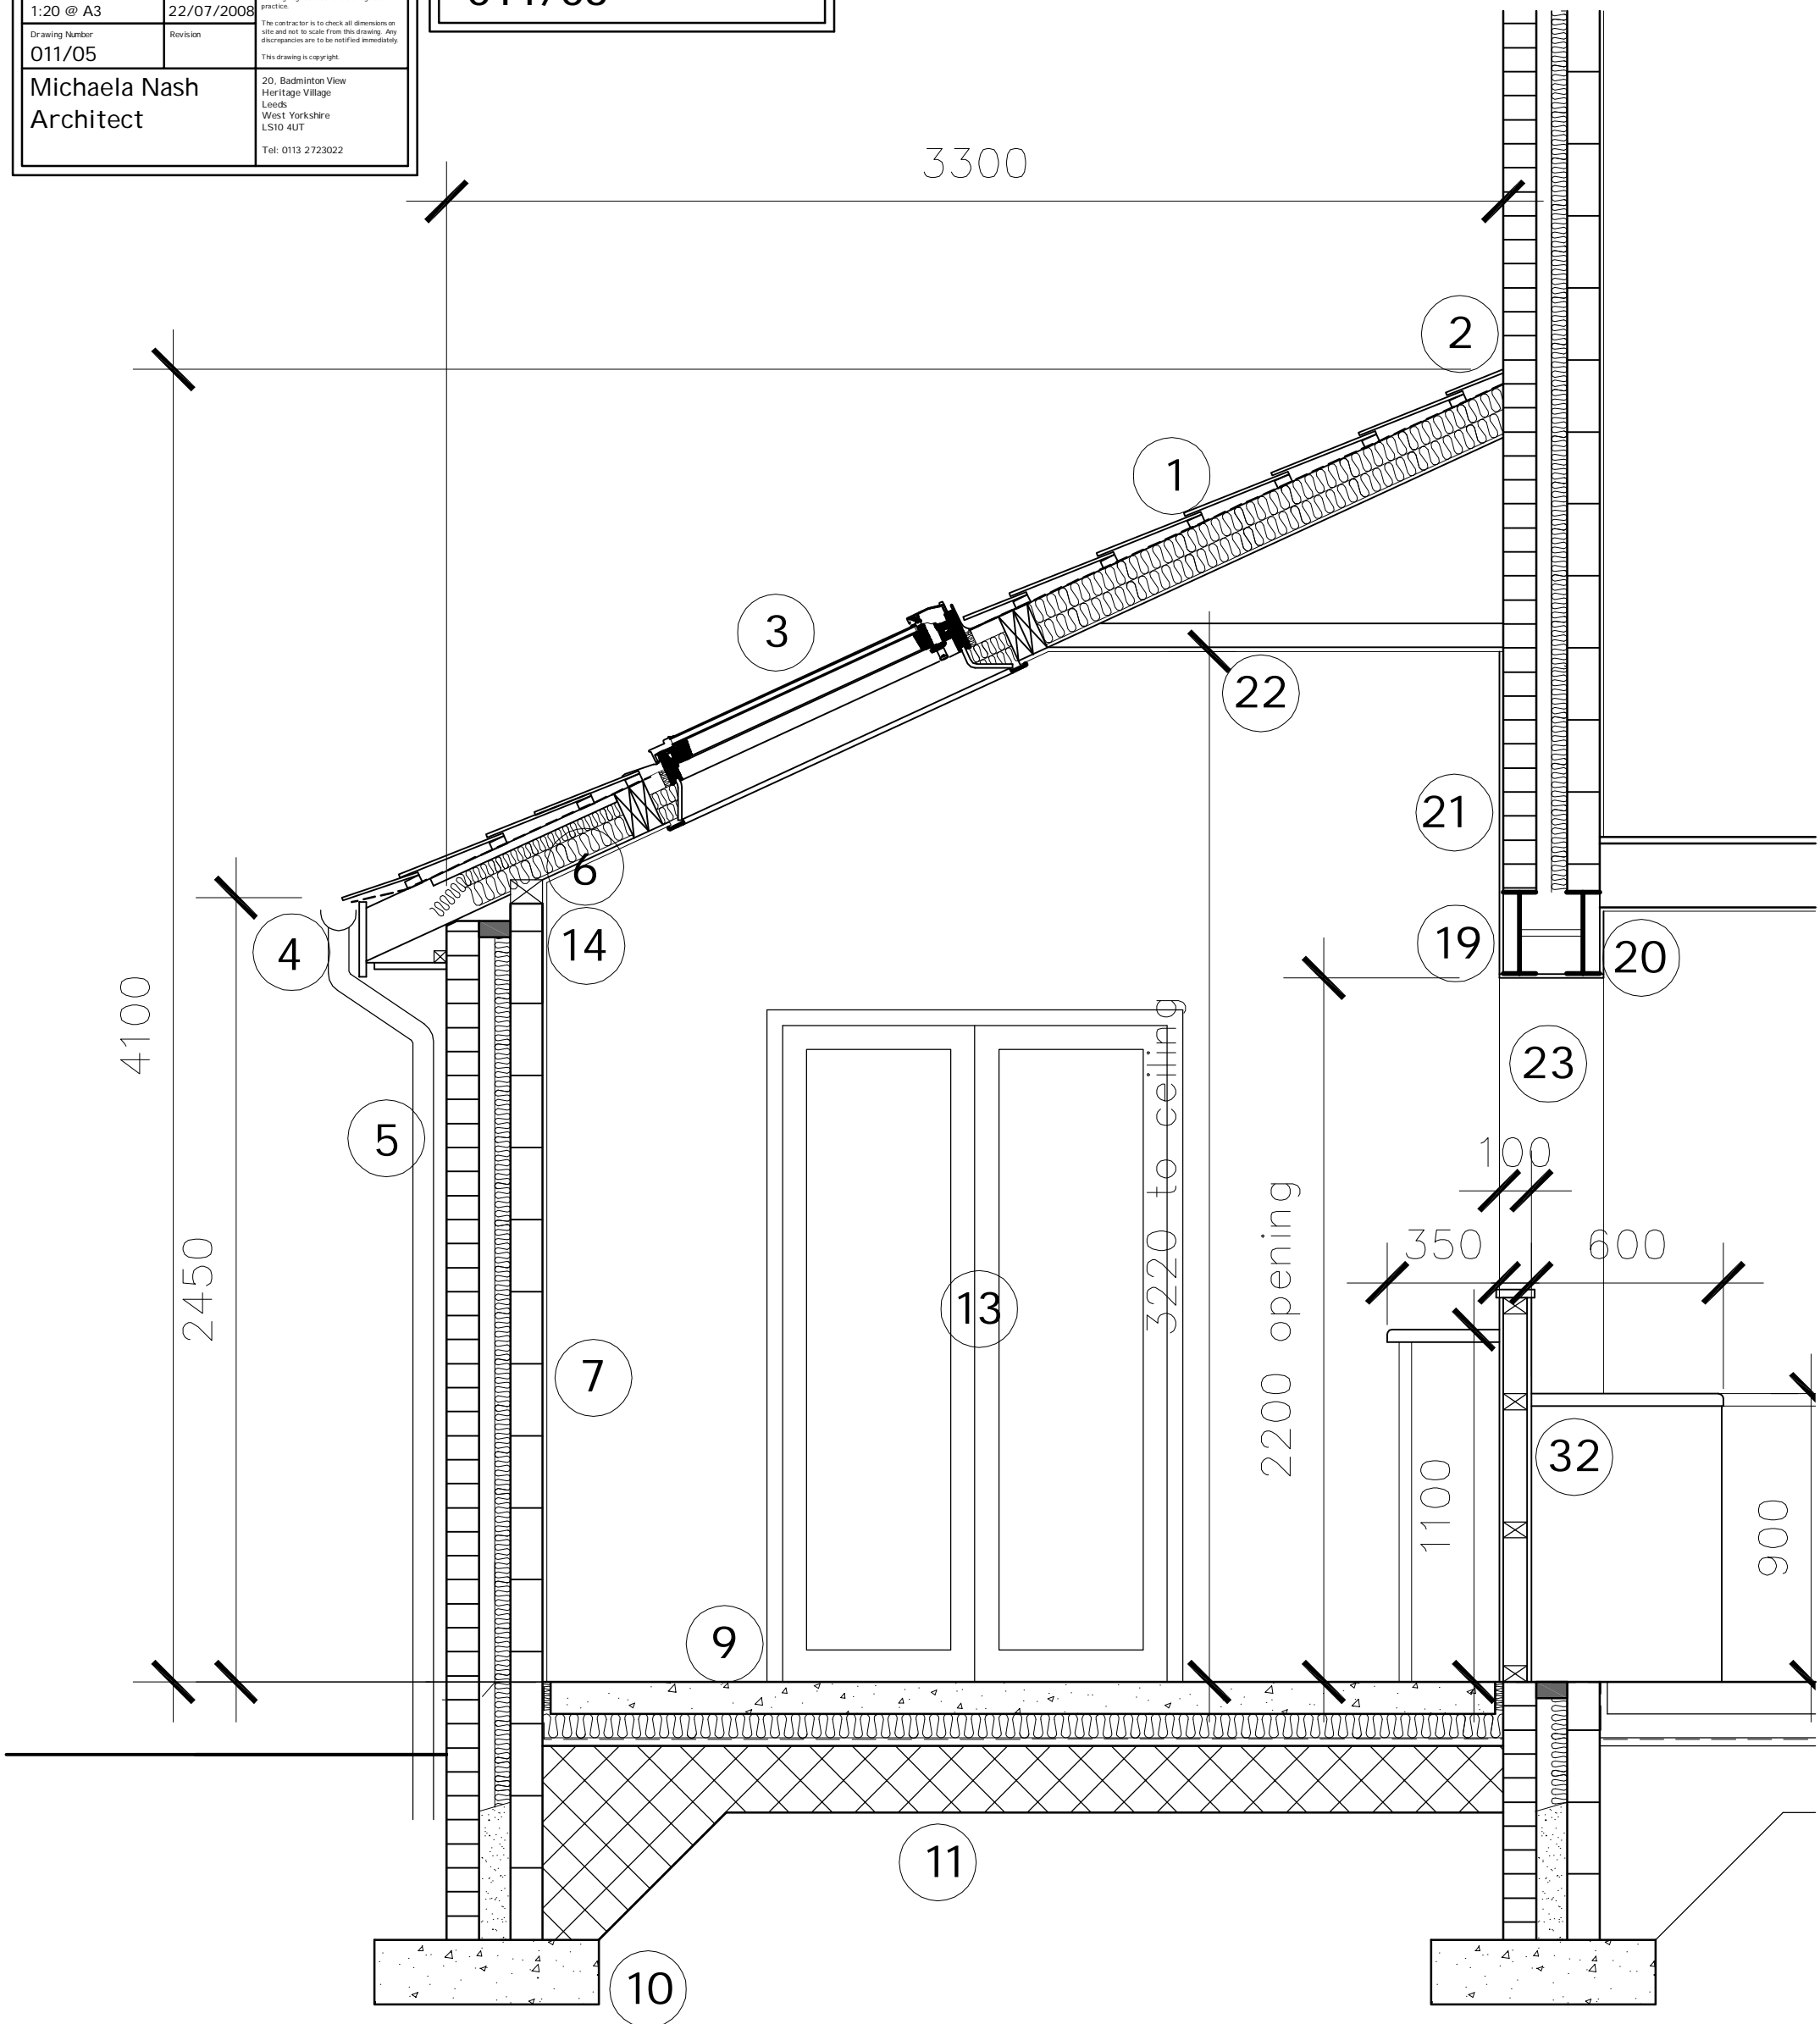

SECTION A-A