




DETAIL OF FENCE & RETAINING WALL 1:20

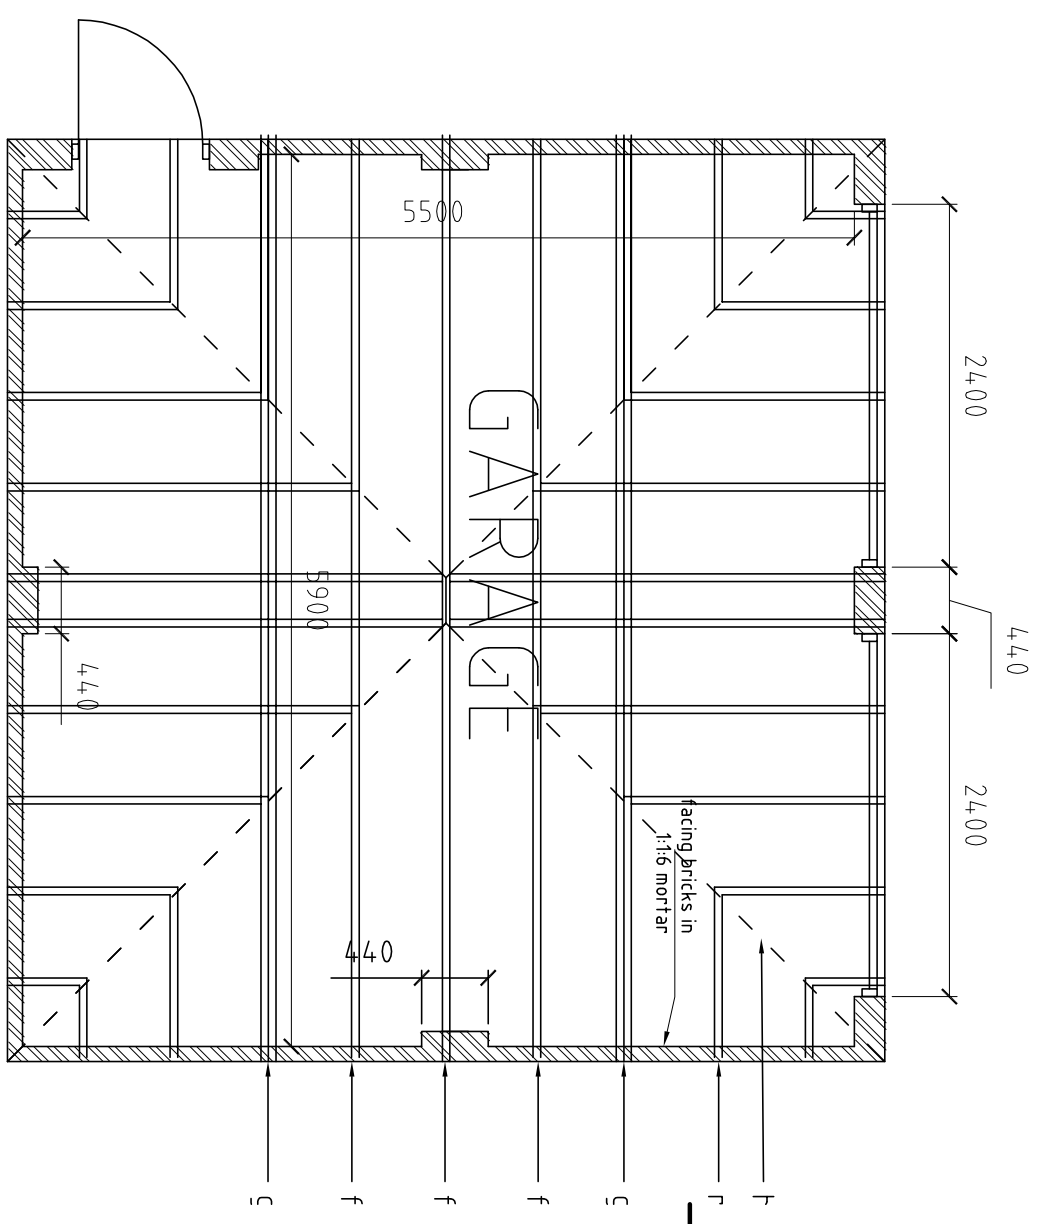

PLAN 1:50

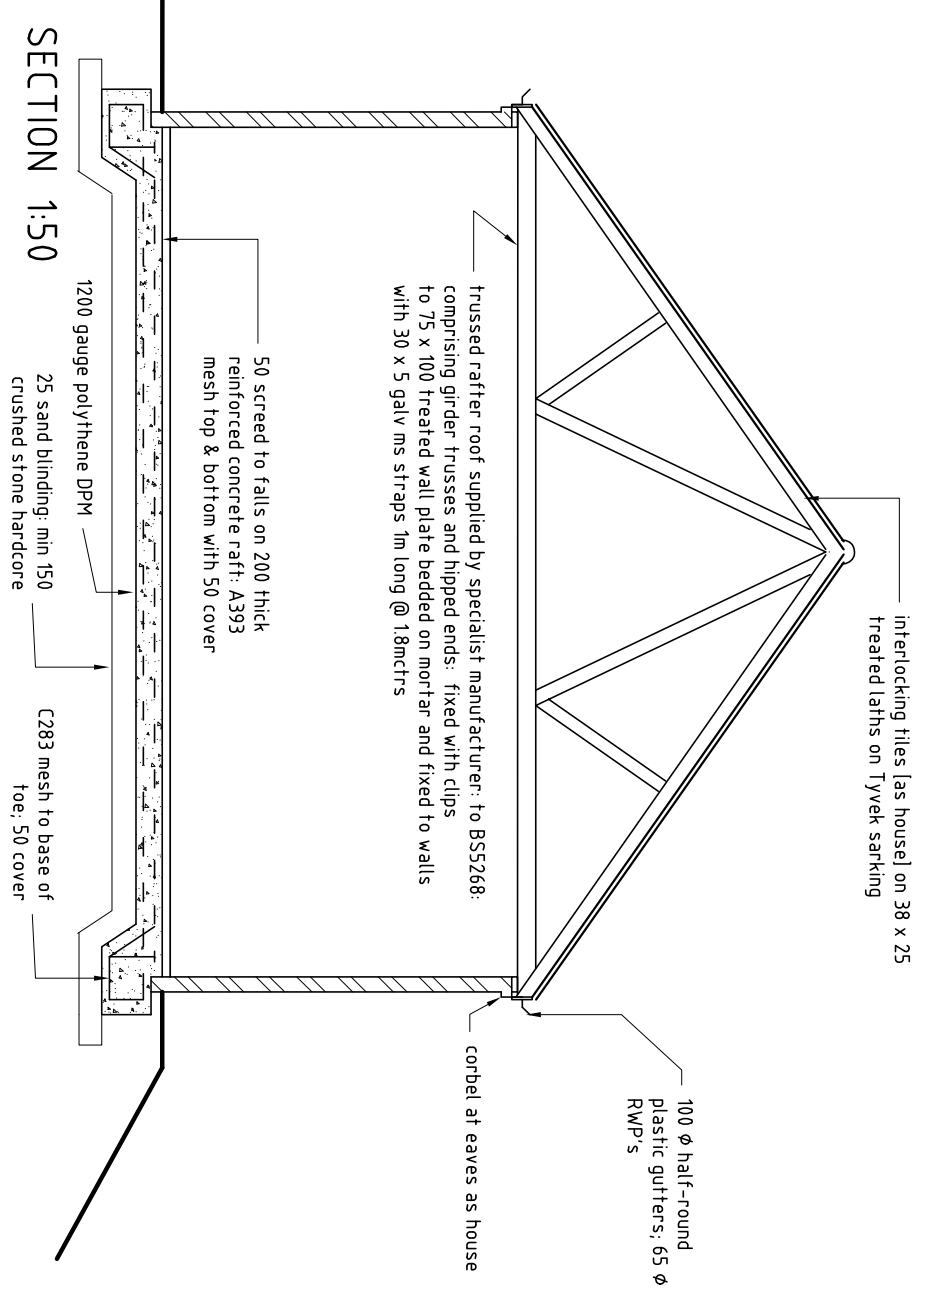

SECTION 1:50

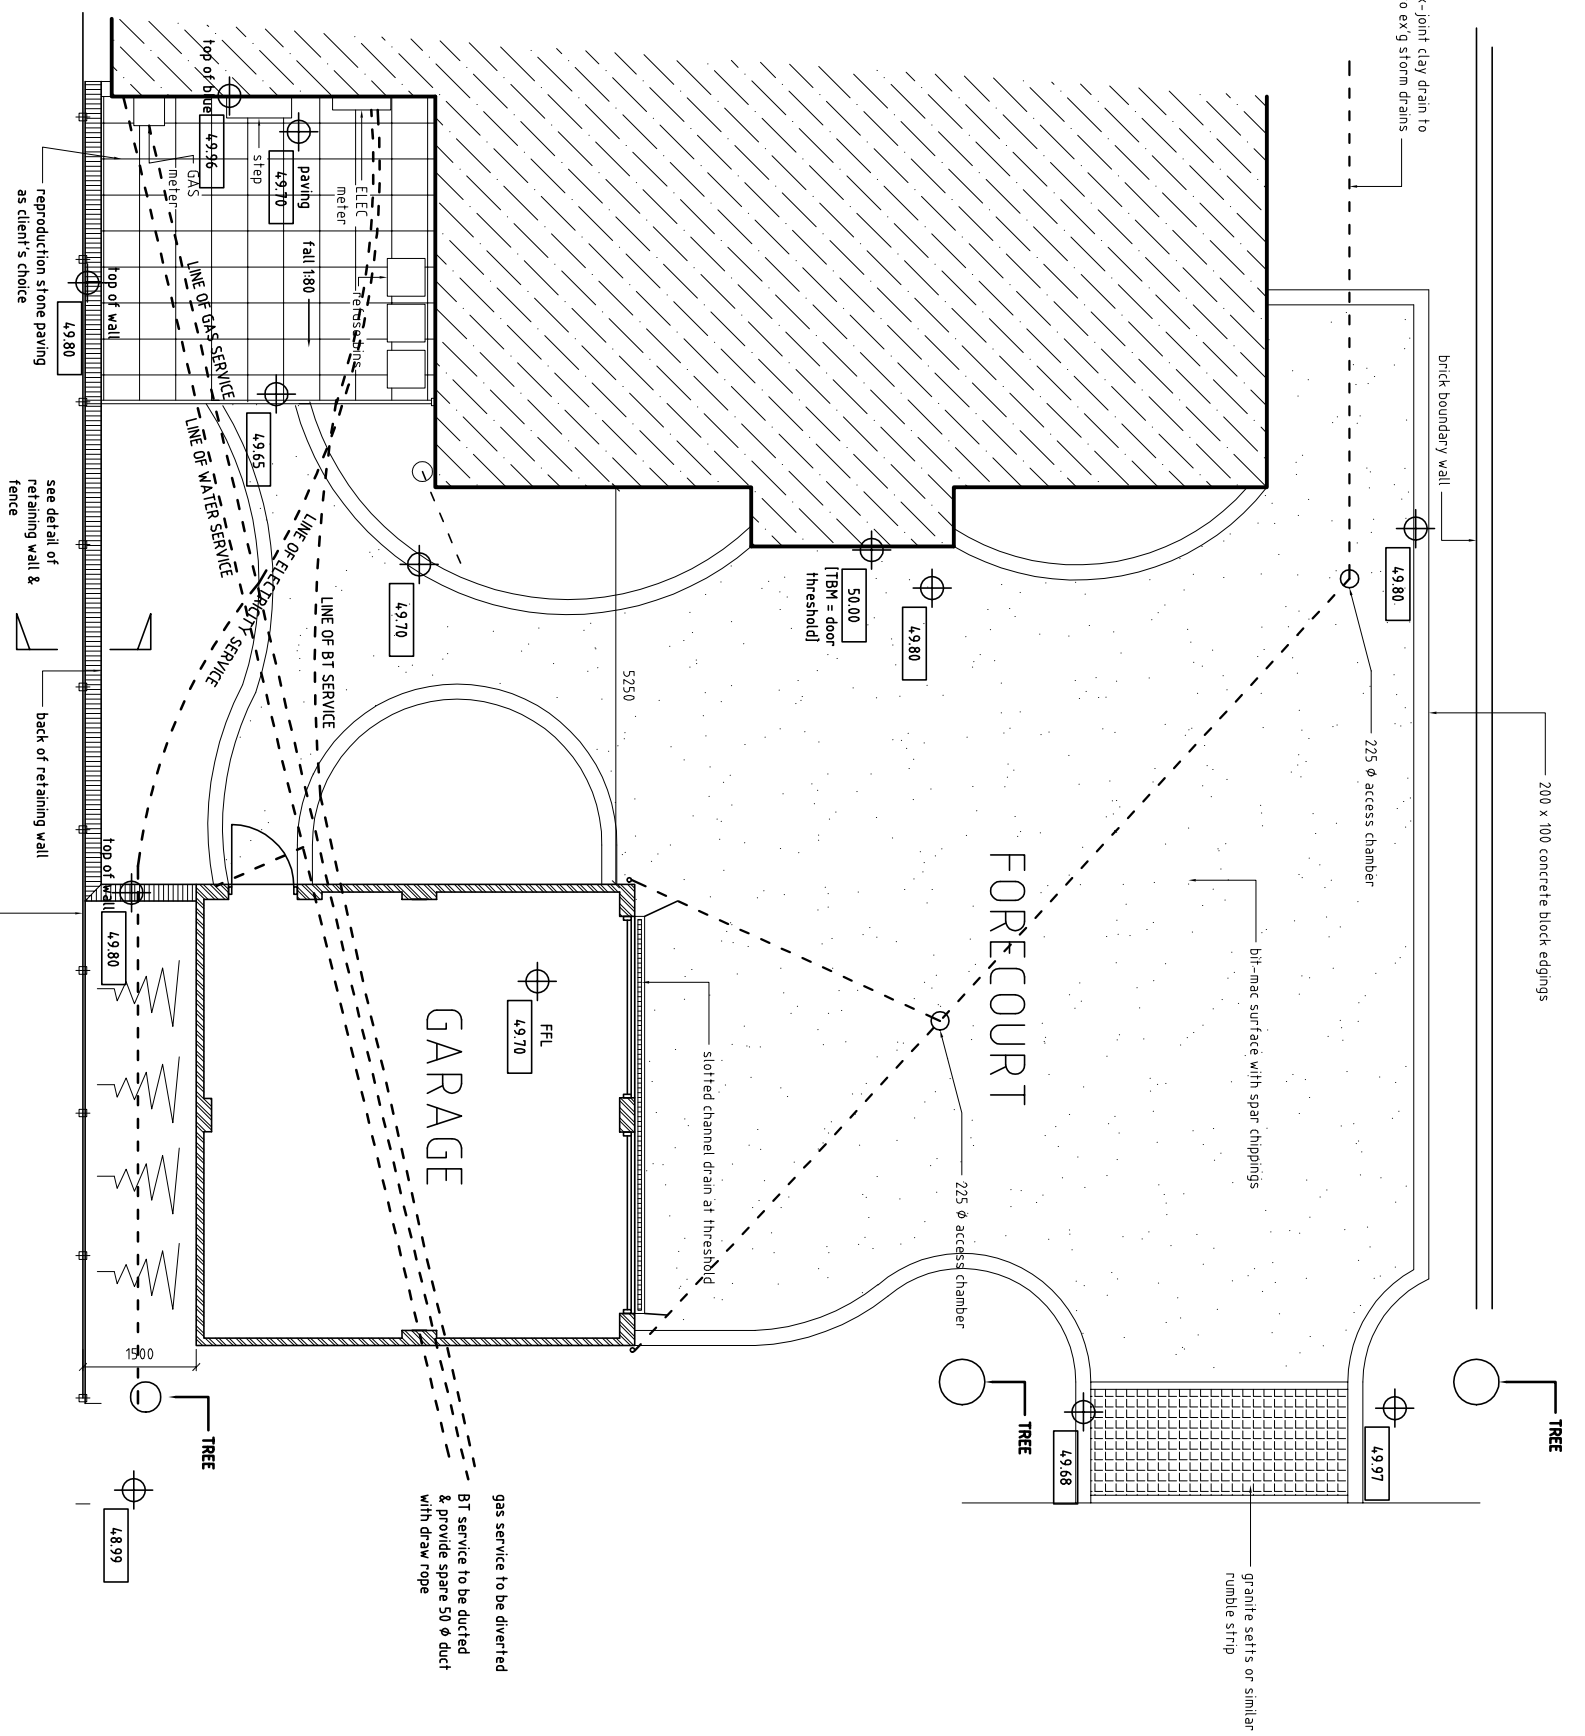

PROPOSED SITE LAYOUT 1:100

<p>pp building design The Old Court House, Church Street, Bingham, Nottinghamshire NG13 8AL Tel: 01949 838026 Mobile: 07811 677608</p>	
<p>Project PROPOSED GARAGE & HARD LANDSCAPING</p>	
<p>Address</p>	
<p>Client</p>	
<p>Drawing Title</p>	
<p>Date</p>	
<p>Dwg No</p>	
<p>Scale</p>	<p>AS SHOWN</p>
<p>Revision</p>	<p></p>