
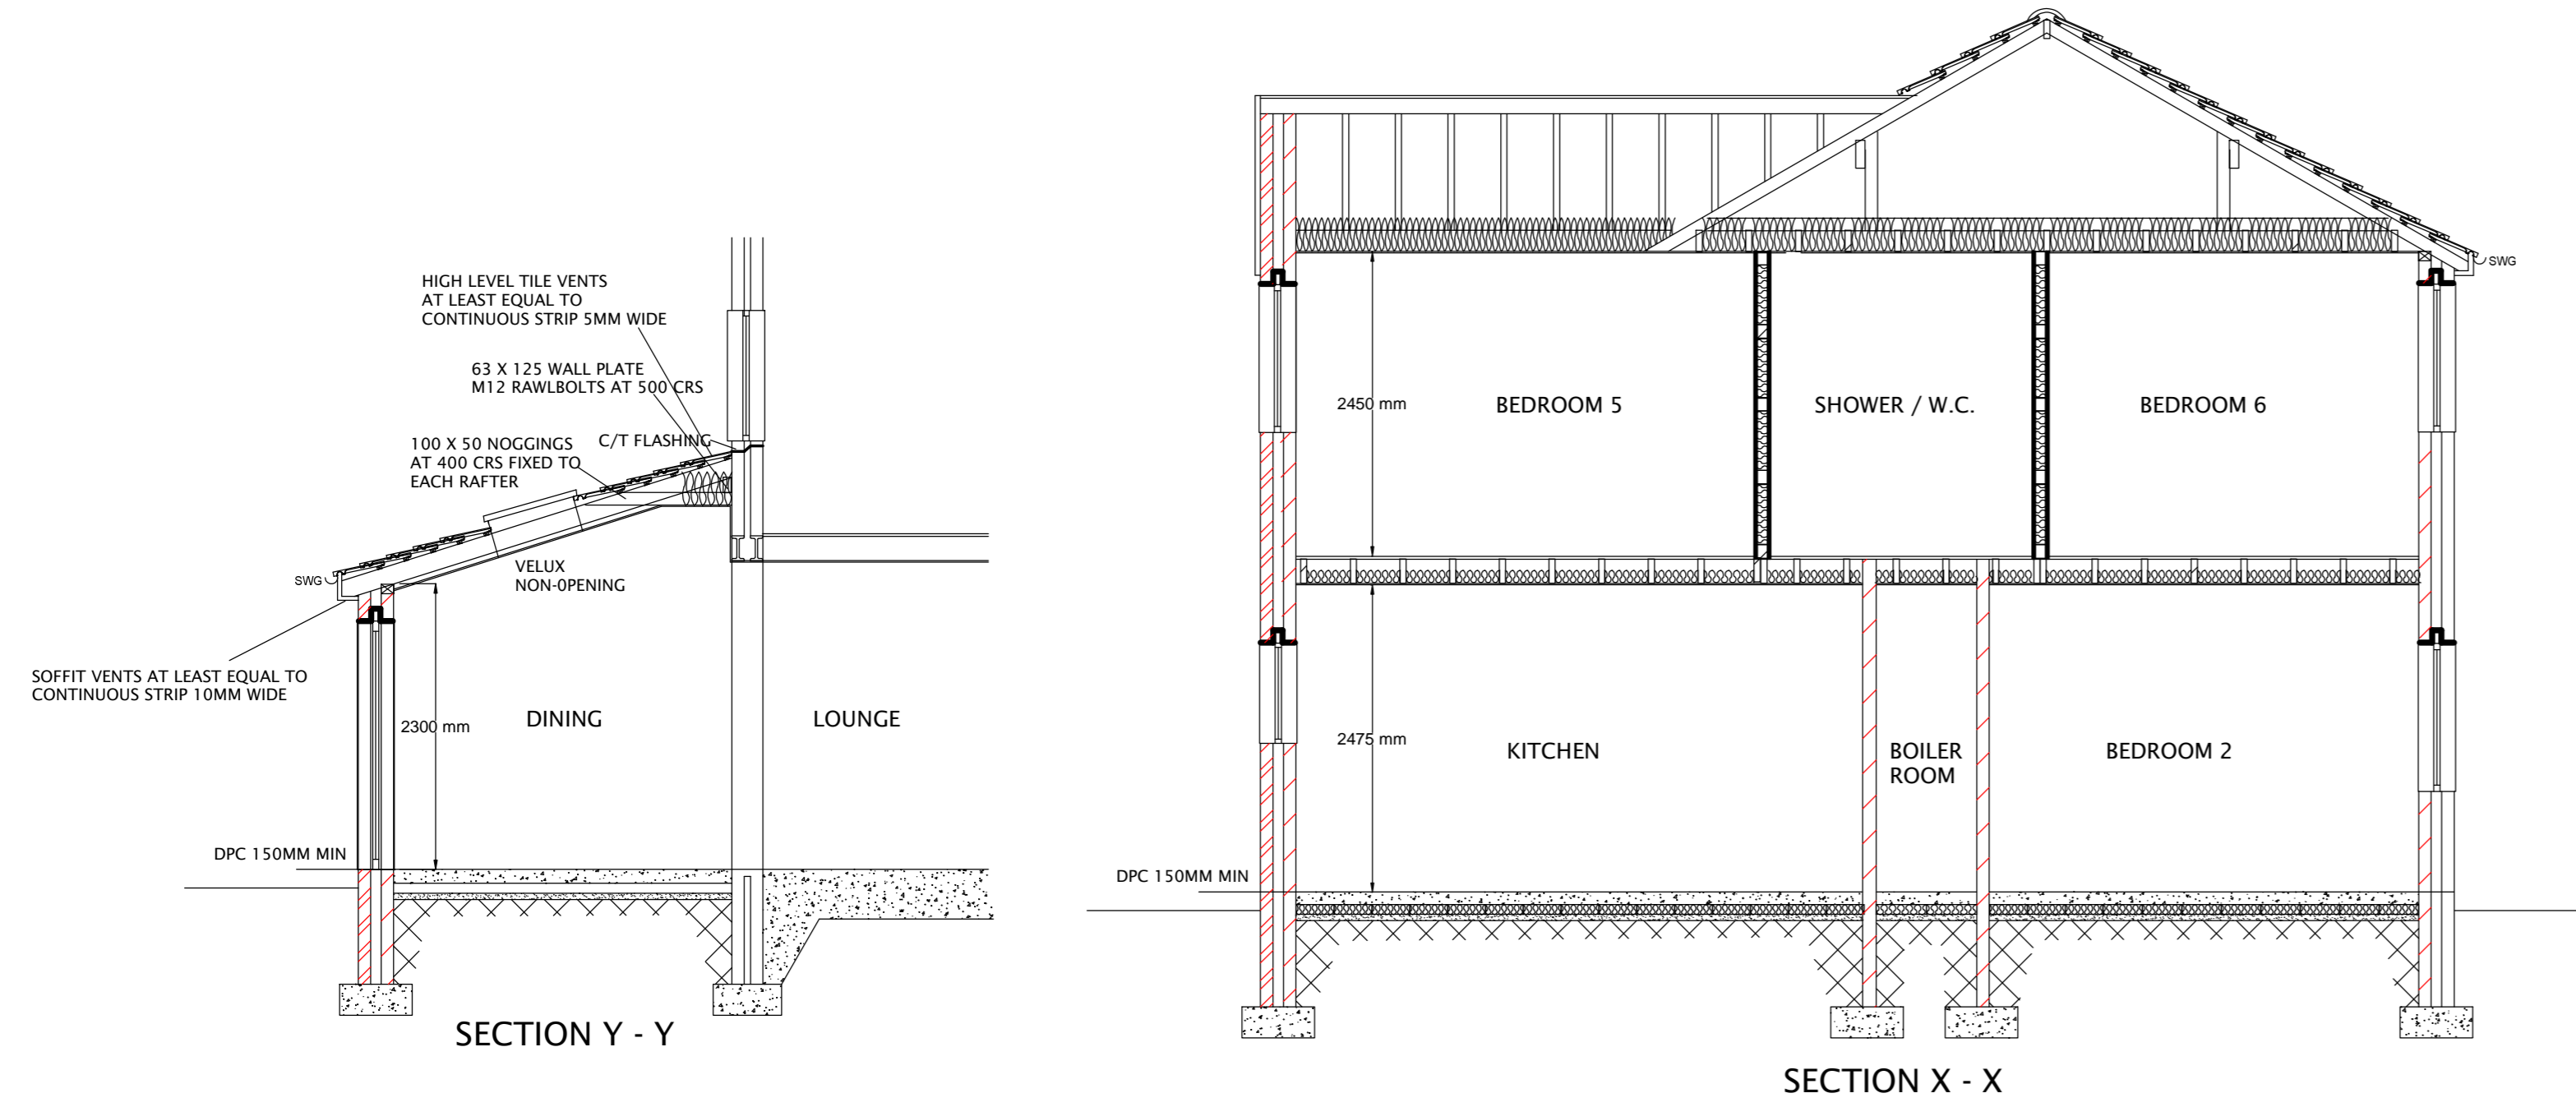
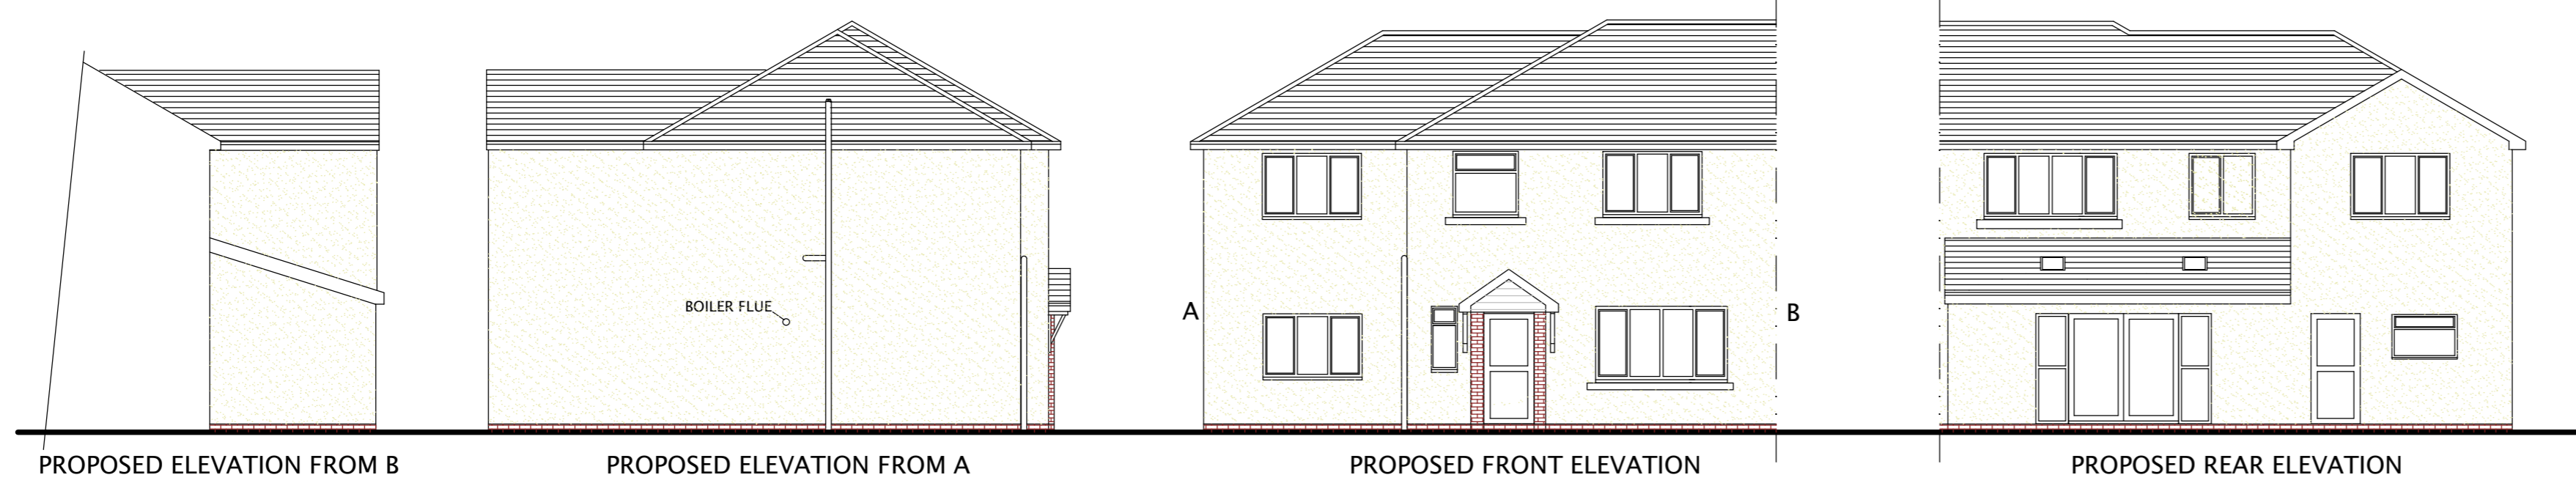
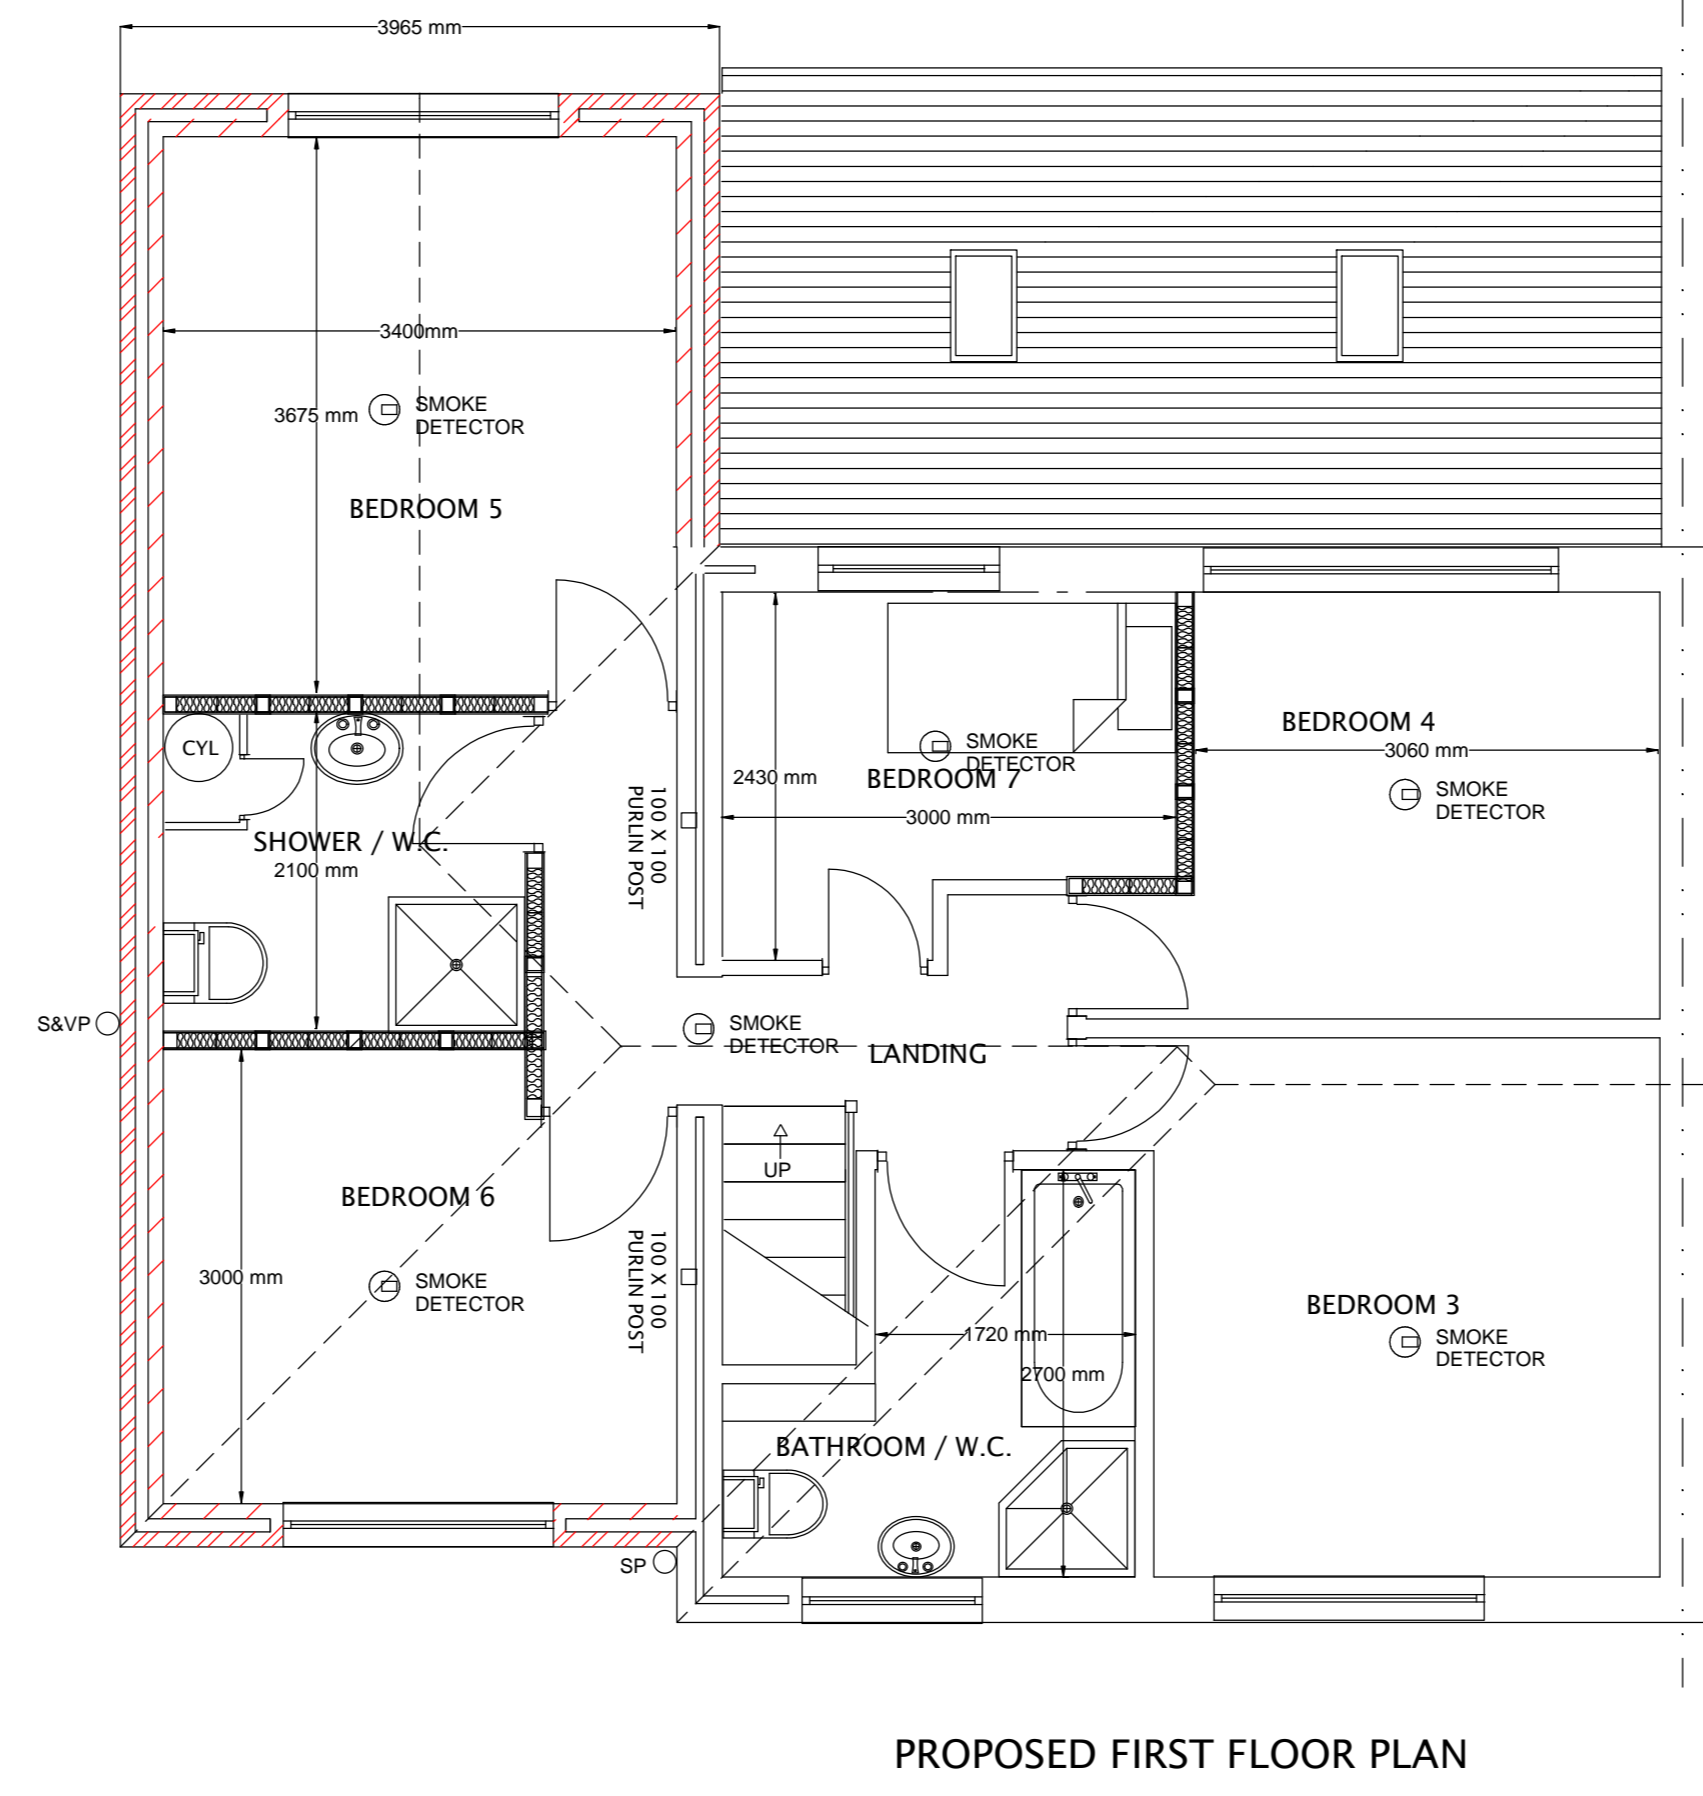


Note:
All drawings are supplied with full specifications

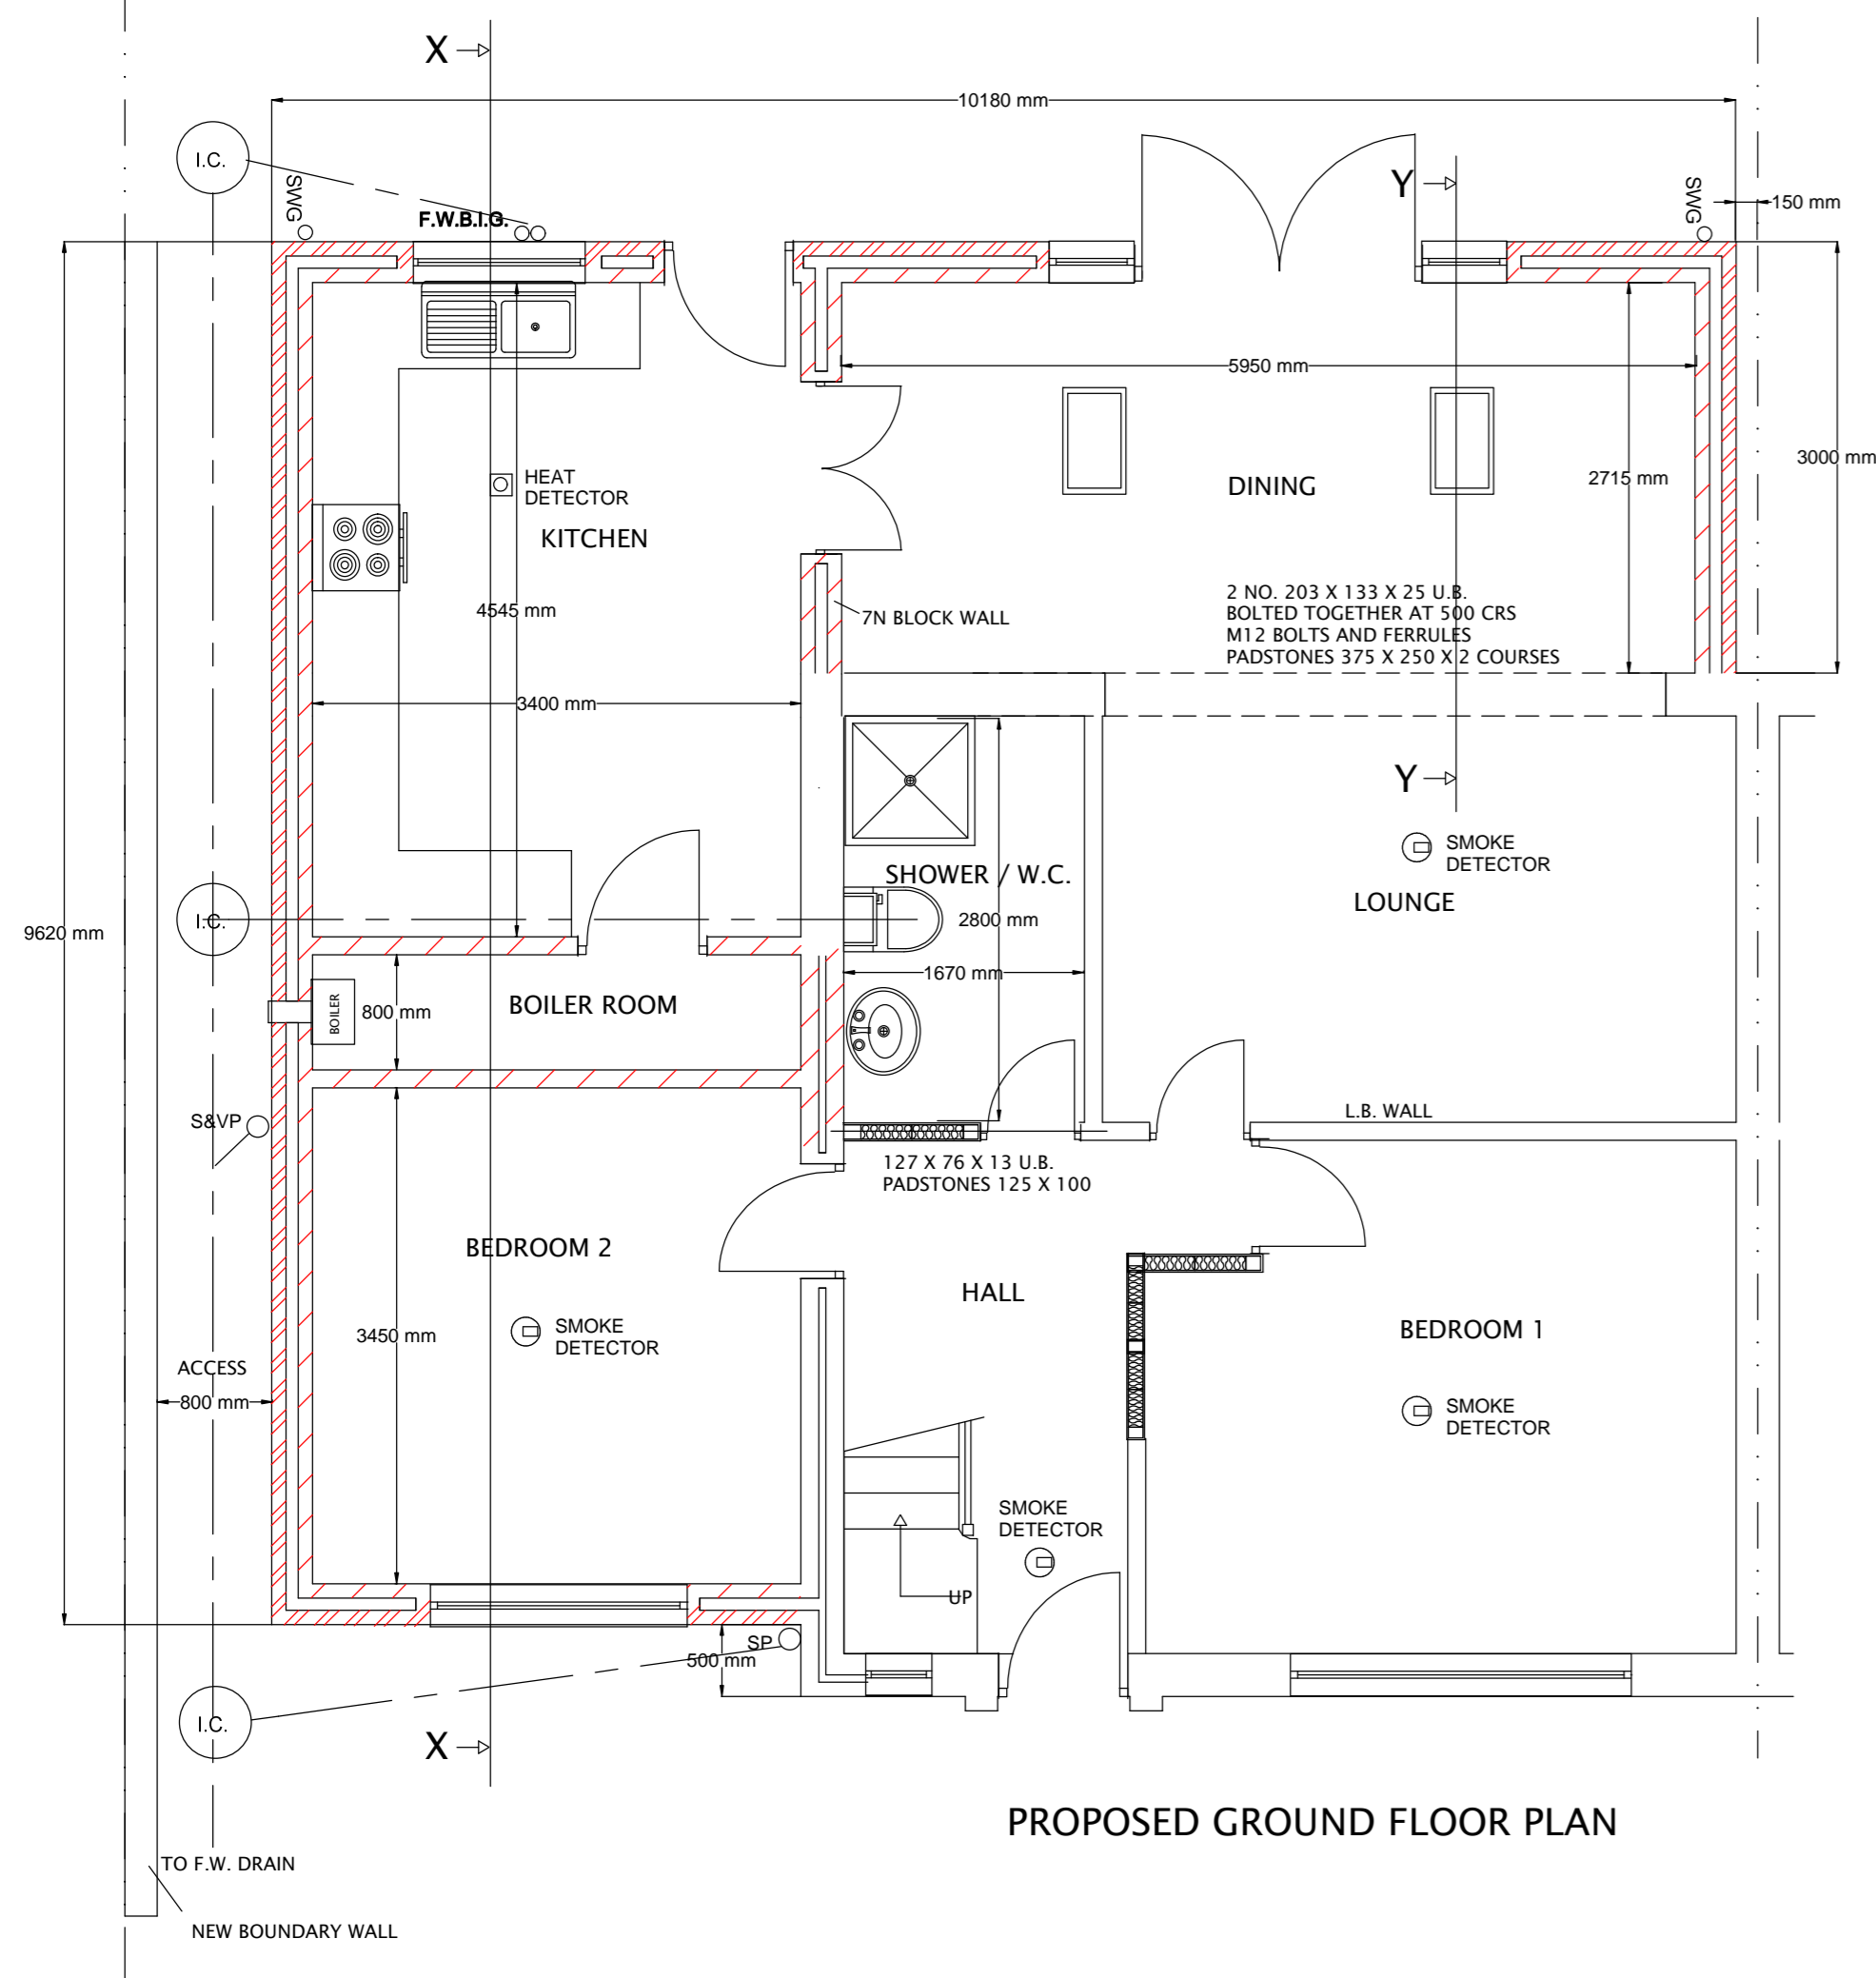

ECDS Ltd John Errington 21 Cottage Lane Ormskirk L39 3NE 01695 577896			CLIENT		
			TITLE Proposed two storey extension to side and single storey extension to rear for conversion to multiple occupancy dwelling		
DWG NO.	DATE	SIZE	ISO A1		
SCALE	SHEET	VERSION	1:50/100		