




A-A

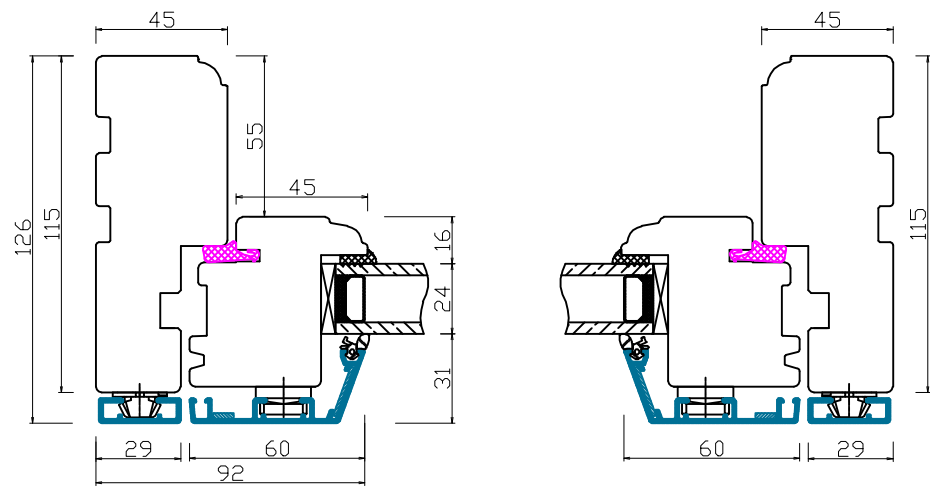


B-B

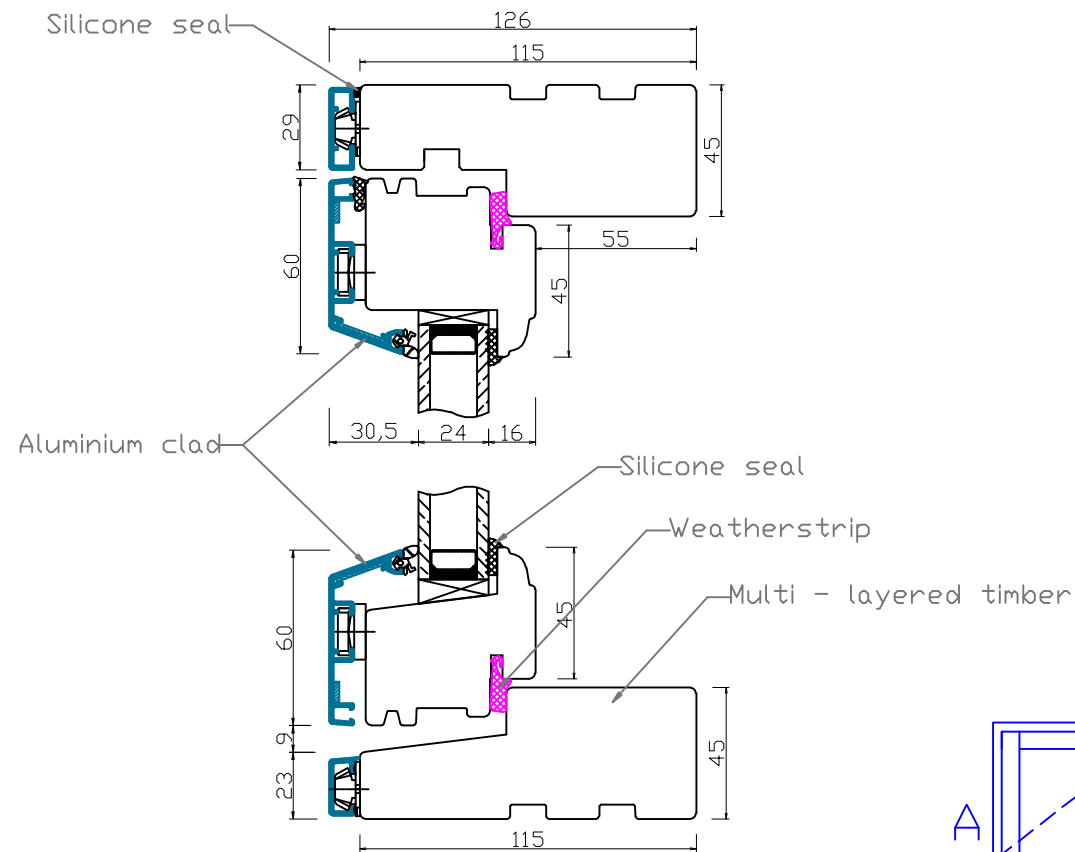

STANDARD FLUSH SILL

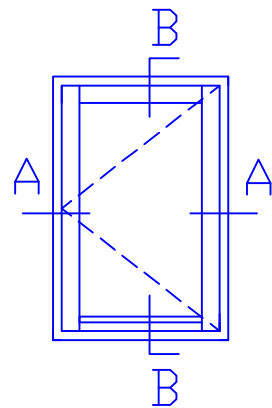

ADDITIONAL OPTIONS

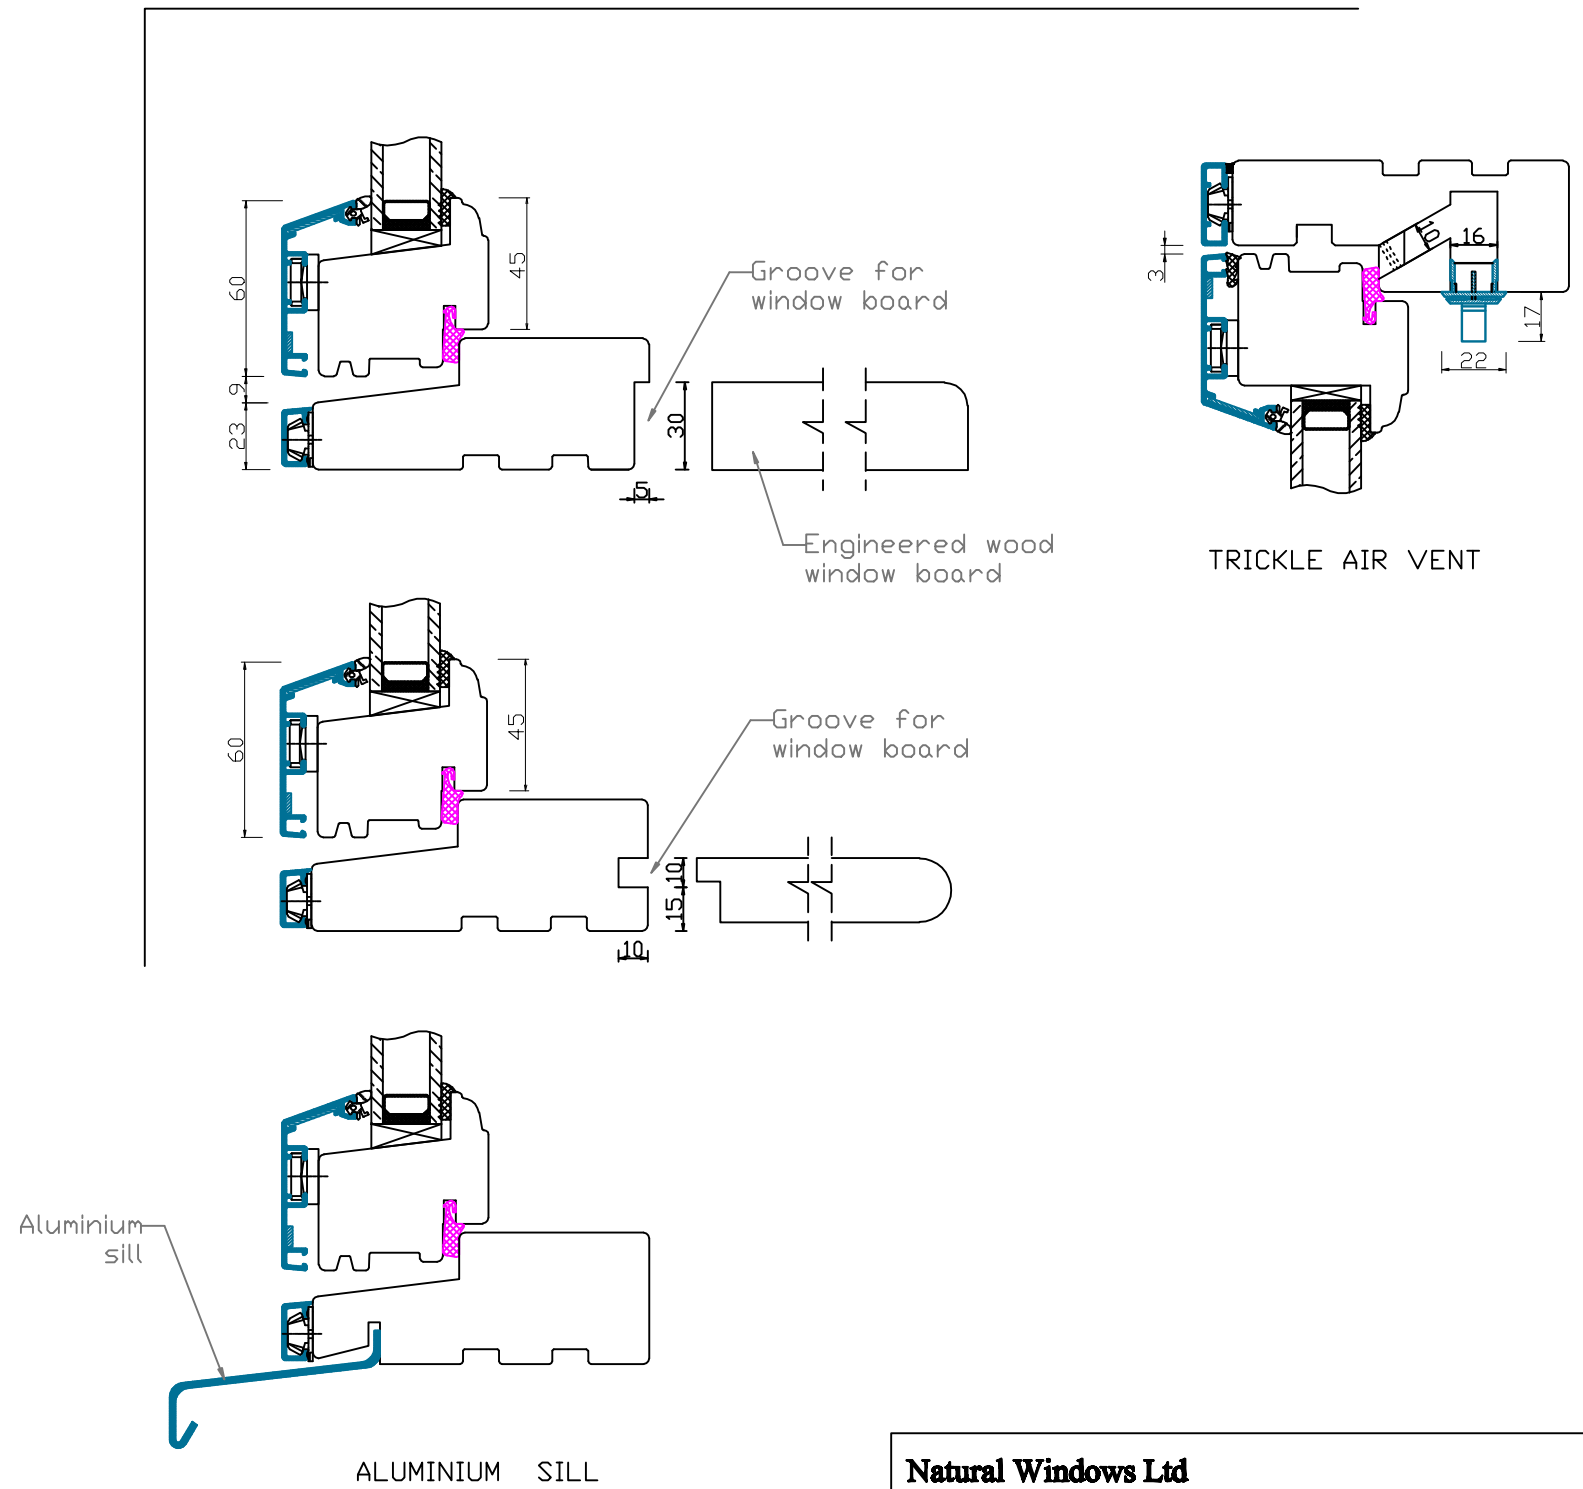

TRICKLE AIR VENT

ALUMINIUM SILL

Natural Windows Ltd
10 Park Parade, Gunnersbury Avenue, London W3 9BD
www.naturalwindows.com info@naturalwindows.com

Object:
CW2
PROFILE ALUX
ALUMINIUM CLAD
SIDE HUNG OR SIDE SWING WINDOW