




GLAZING BAR

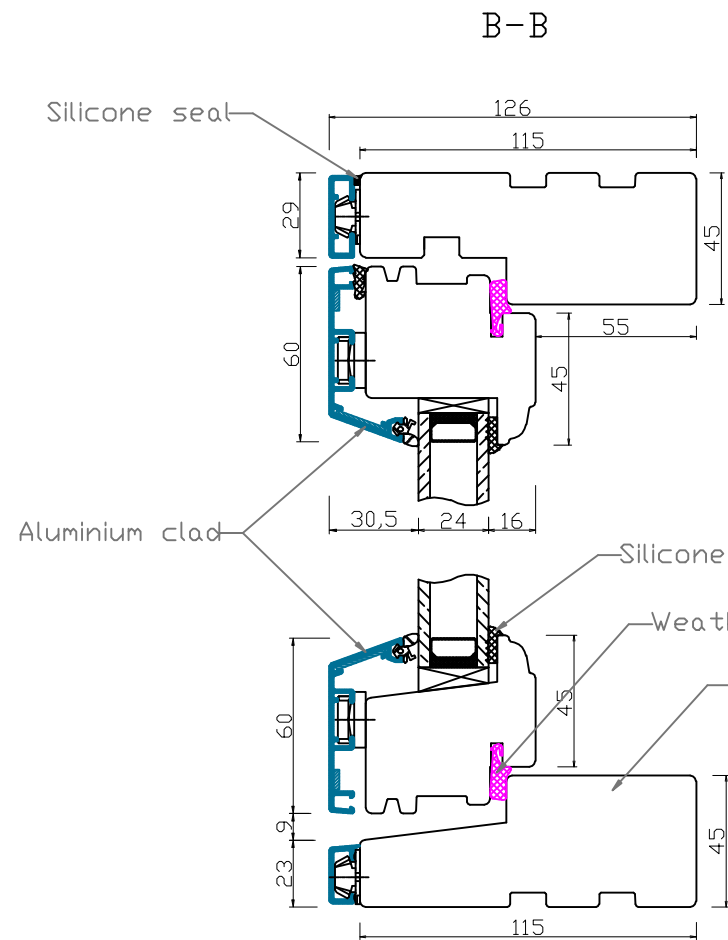

STANDARD FLUSH SILL

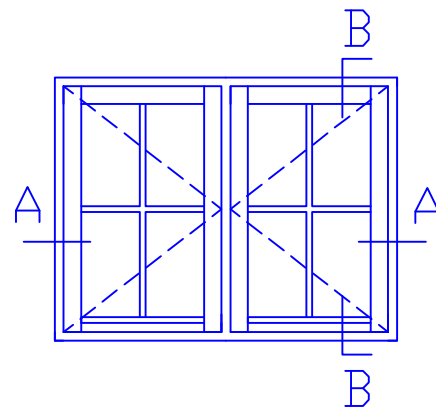

ADDITIONAL OPTIONS

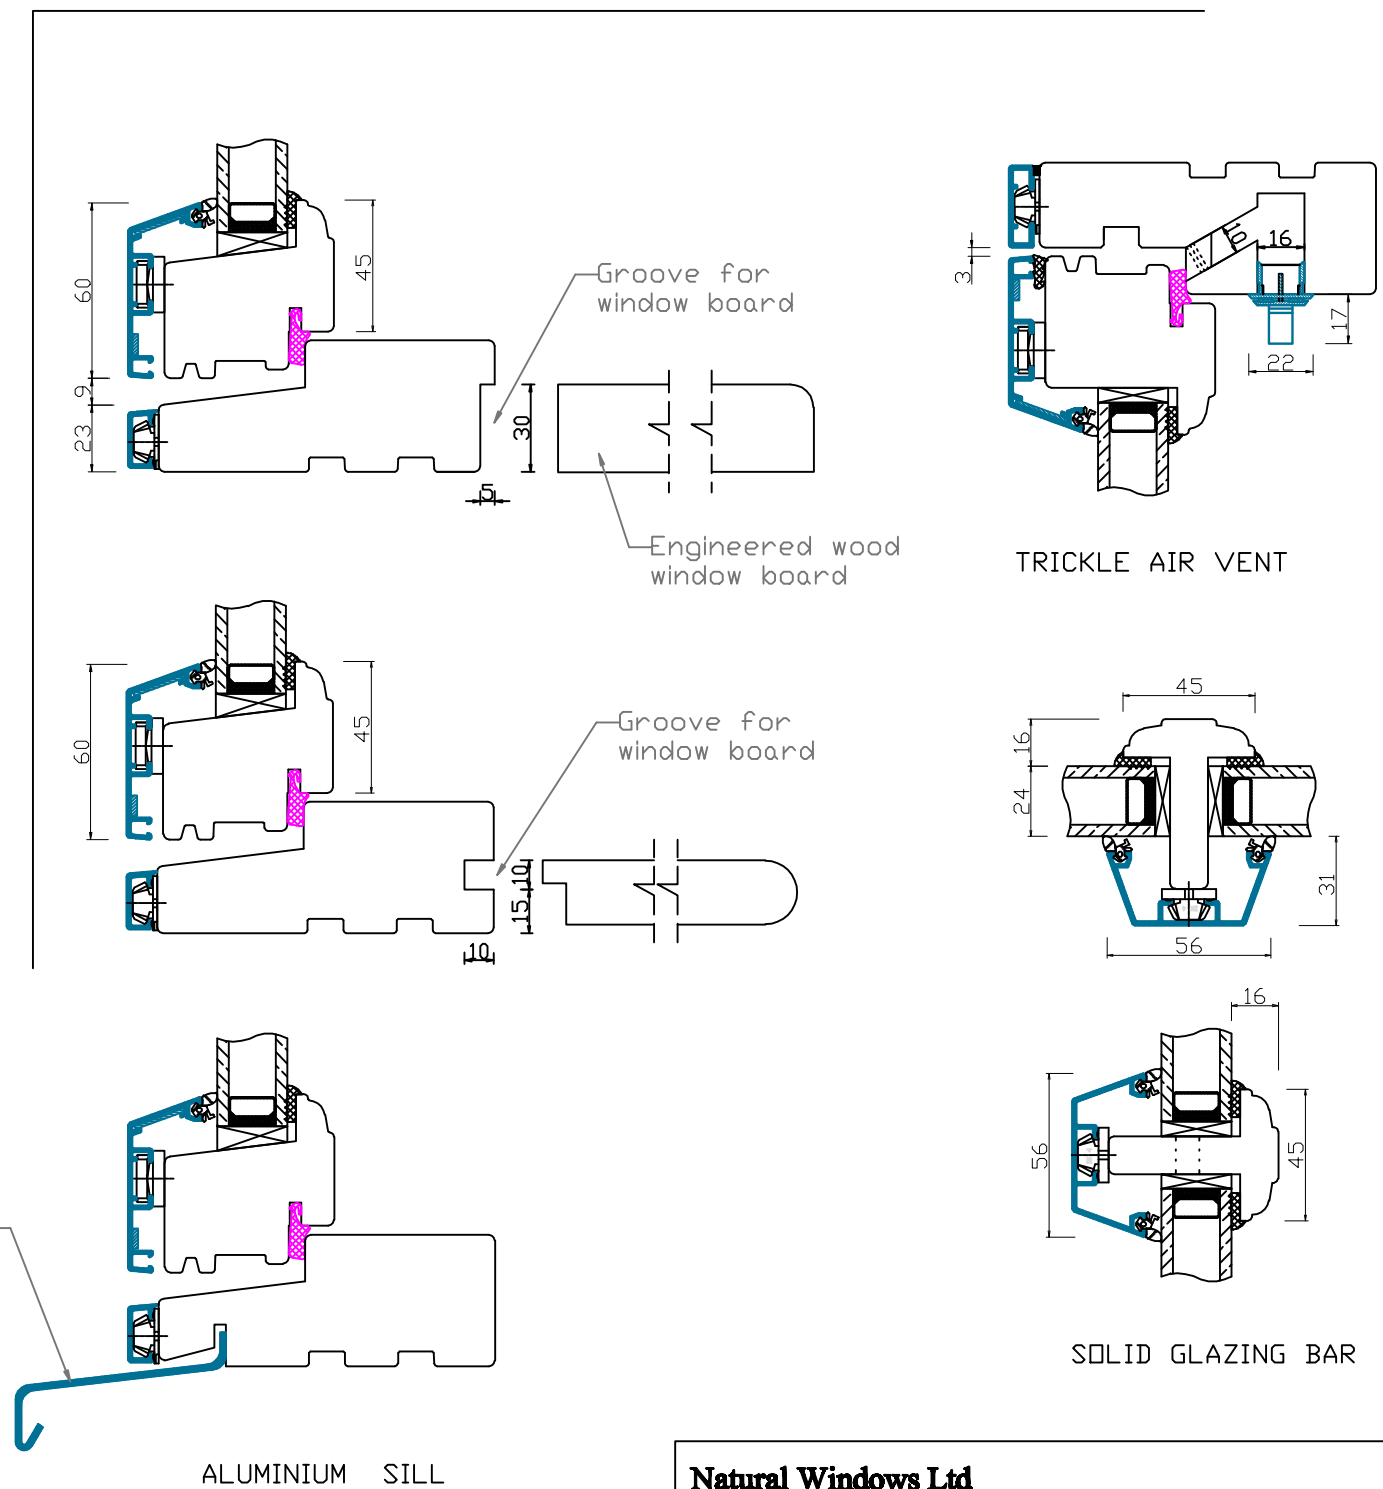

Natural Windows Ltd  
 10 Park Parade, Gunnersbury Avenue, London W3 9BD  
 www.naturalwindows.com info@naturalwindows.com

Object:  
**CW3  
 PROFILE A'LUX  
 ALUMINIUM CLAD  
 SIDE HUNG OR SIDE SWING WINDOW  
 WITH GLAZING BAR**