

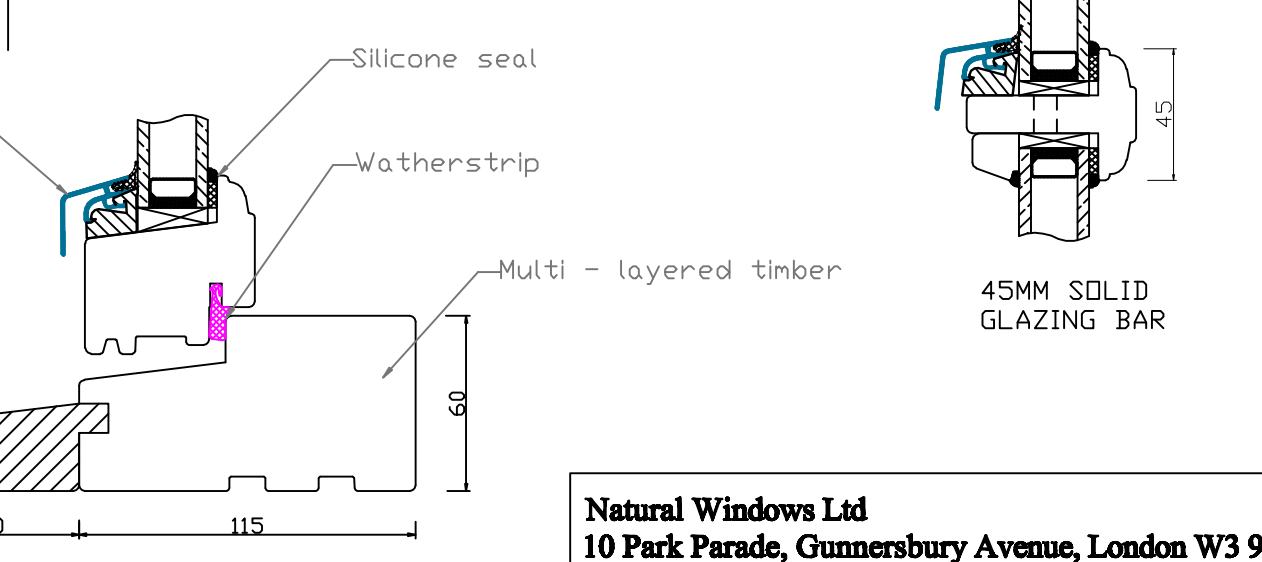
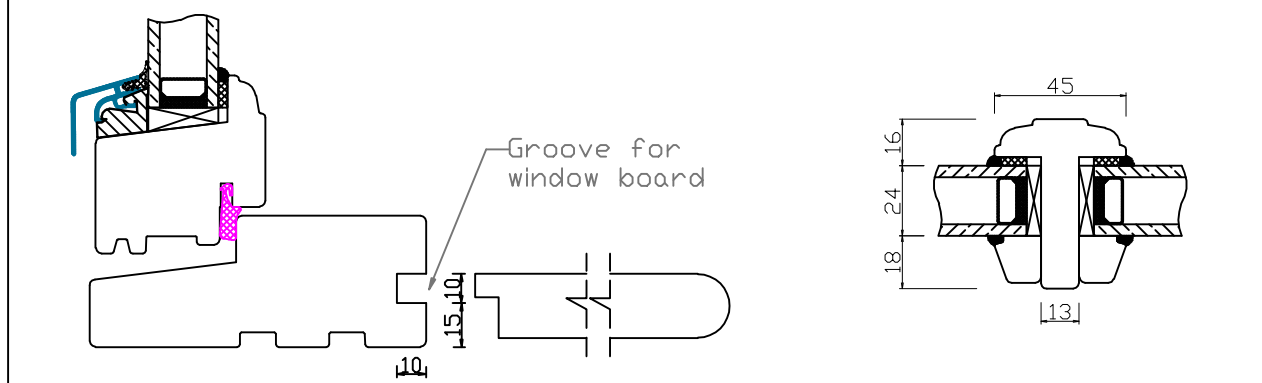
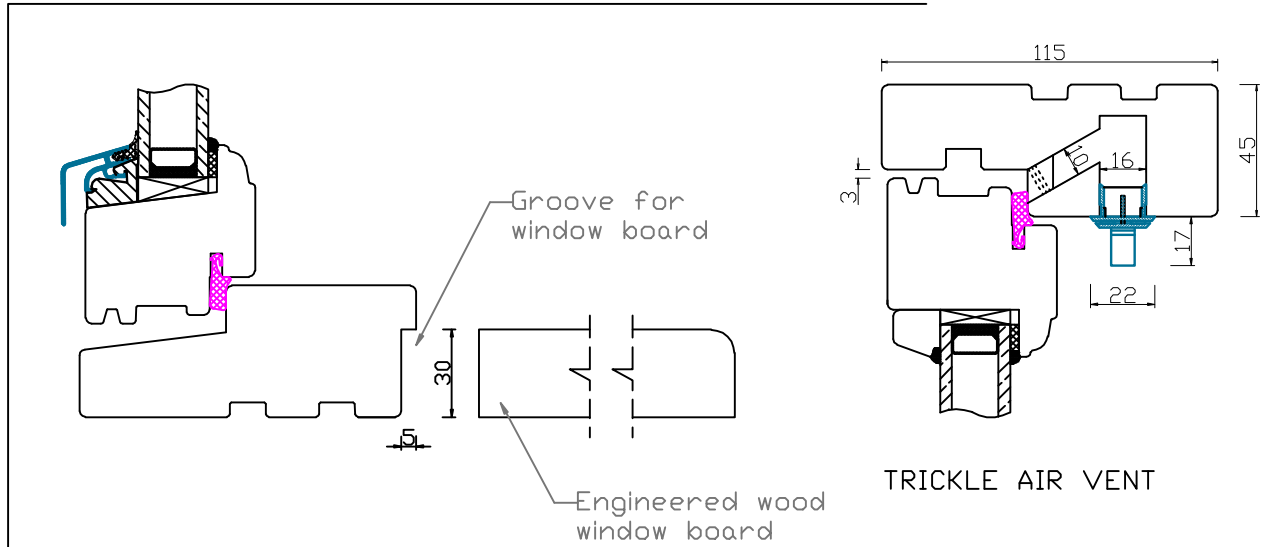
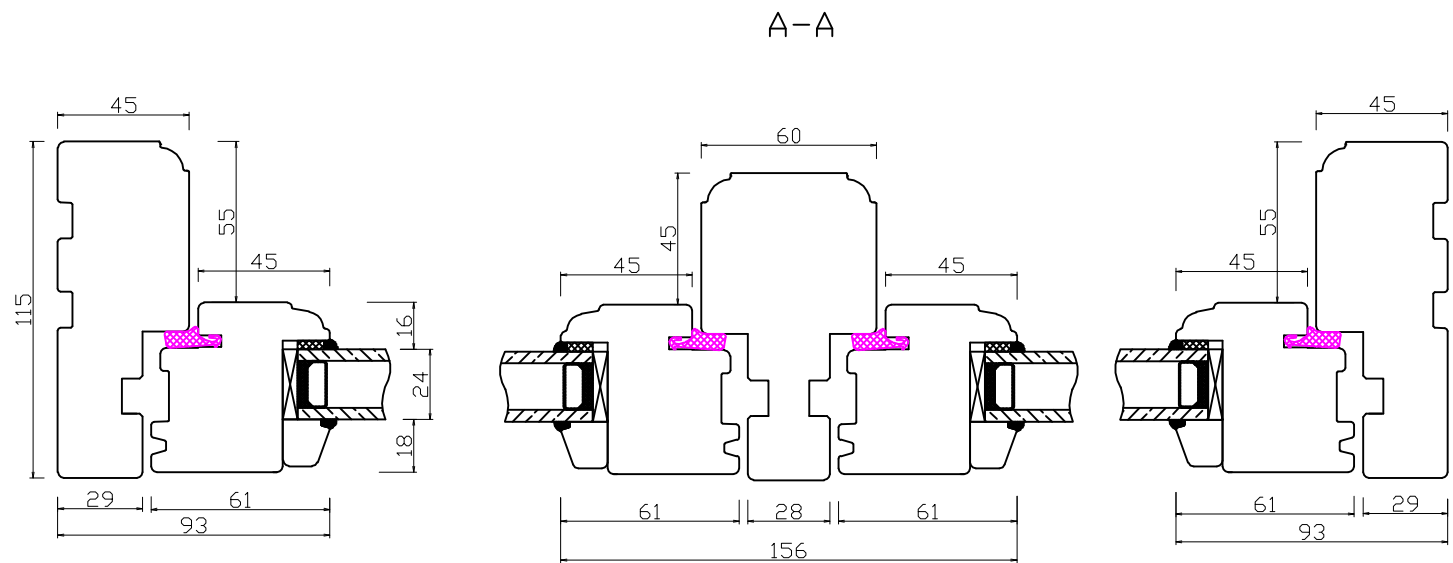


ADDITIONAL OPTIONS

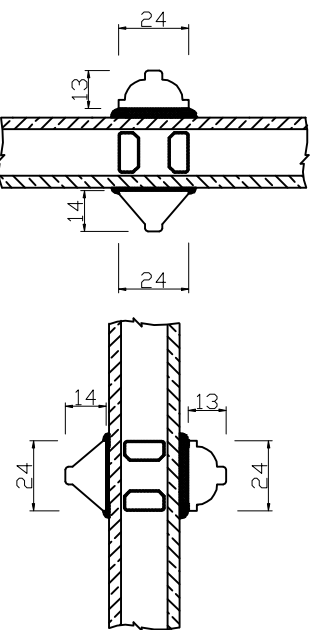


B-B

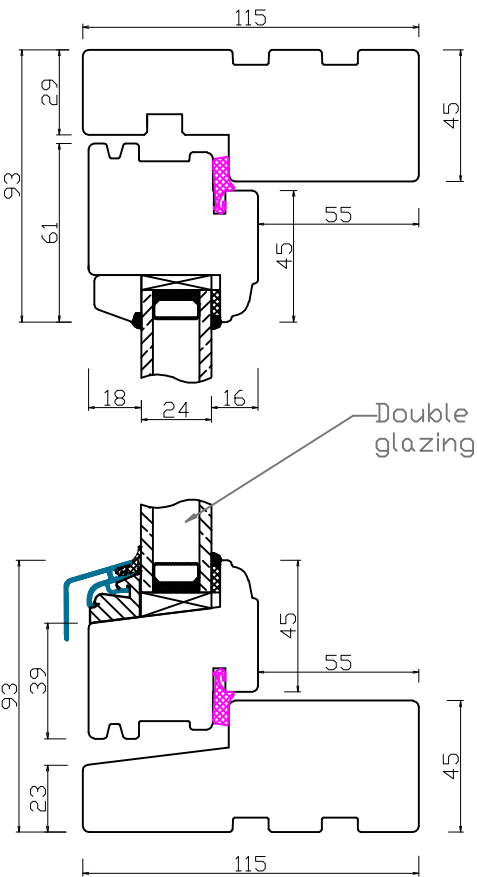

Double glazing

24MM GLAZING BAR WITH ALU SPACER

STANDARD FLUSH SILL

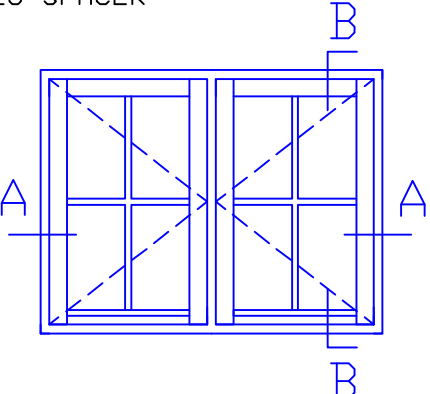

Natural Windows Ltd
 10 Park Parade, Gunnersbury Avenue, London W3 9BD
www.naturalwindows.com info@naturalwindows.com

Object: **CW3
 PROFILE D'LUX
 SIDE HUNG OR SIDE SWING WINDOW
 WITH 24mm GLAZING BAR**