


ADDITIONAL OPTIONS

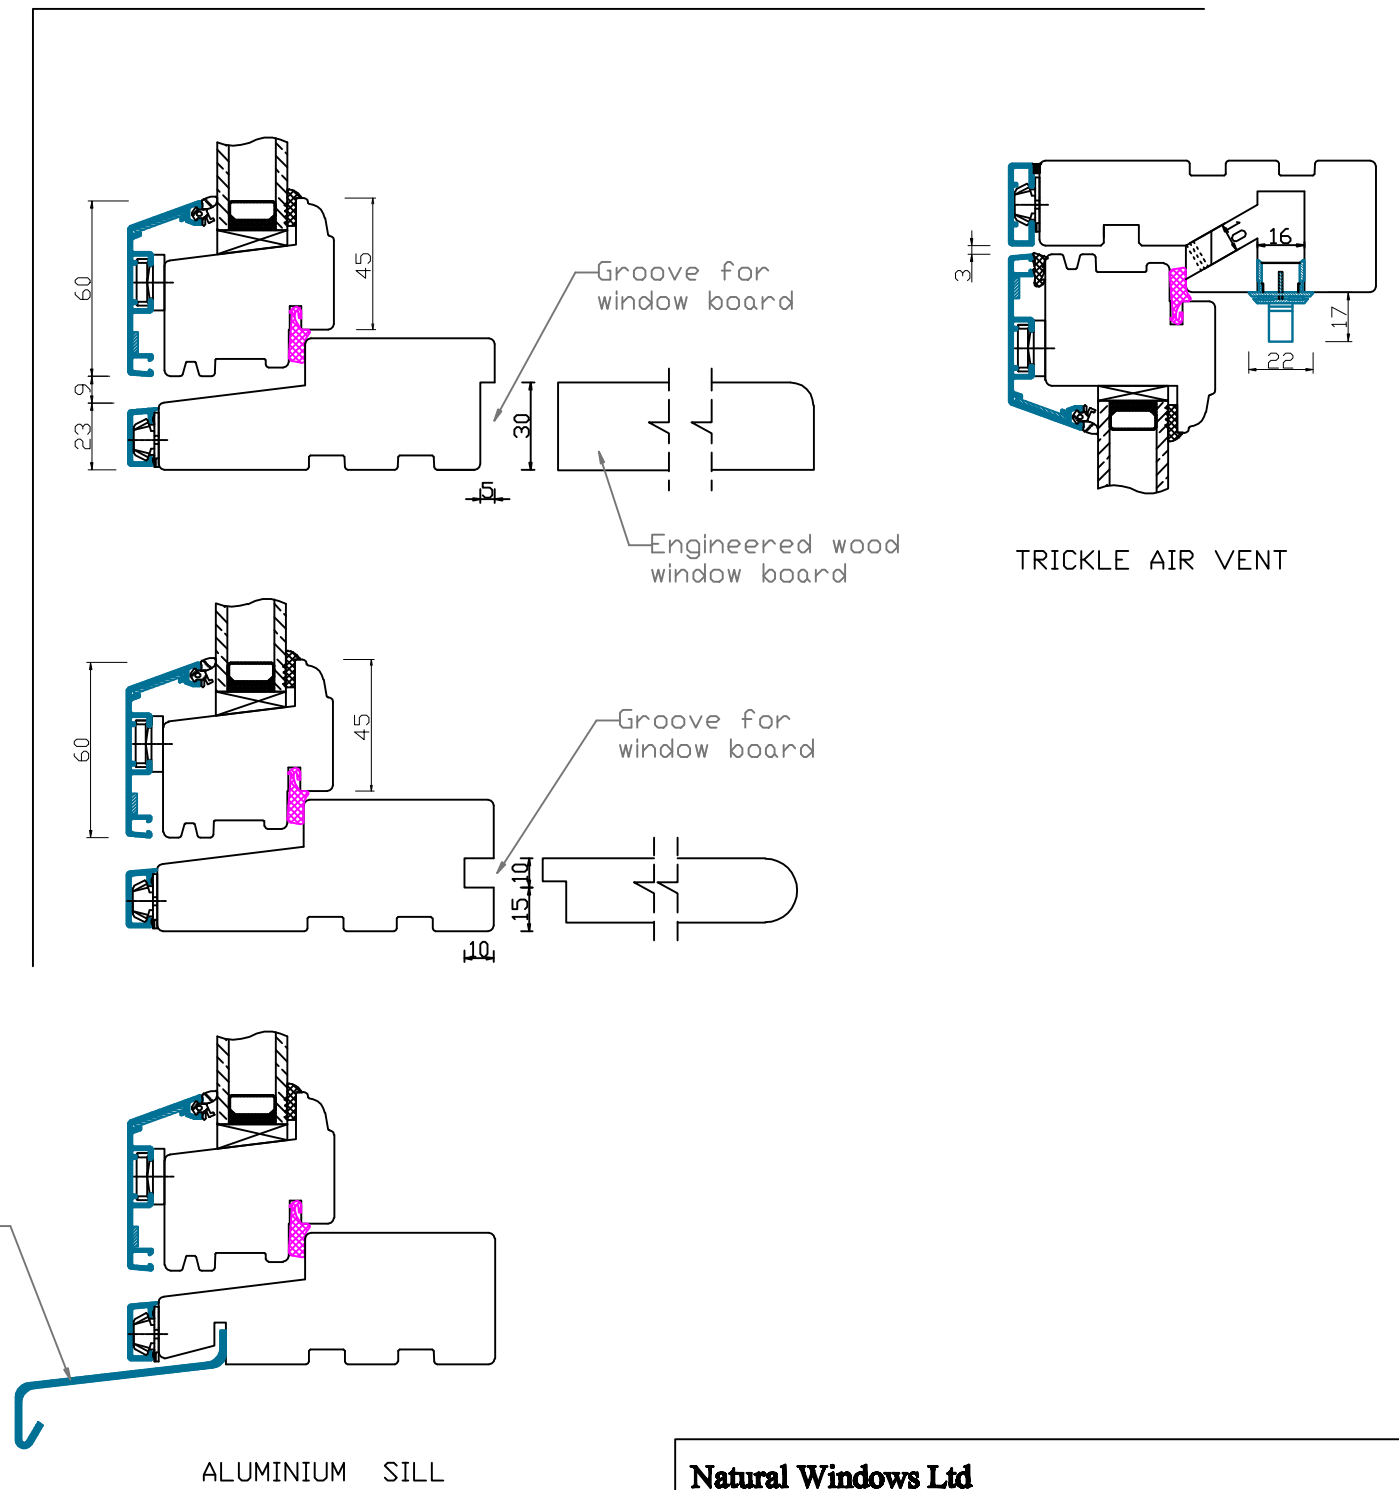

Natural Windows Ltd  
 10 Park Parade, Gunnersbury Avenue, London W3 9BD  
 www.naturalwindows.com info@naturalwindows.com

Object:  
**PROFILE ALUX  
 ALUMINIUM CLAD  
 SIDE HUNG OR SIDE SWING WINDOW**