




A-A

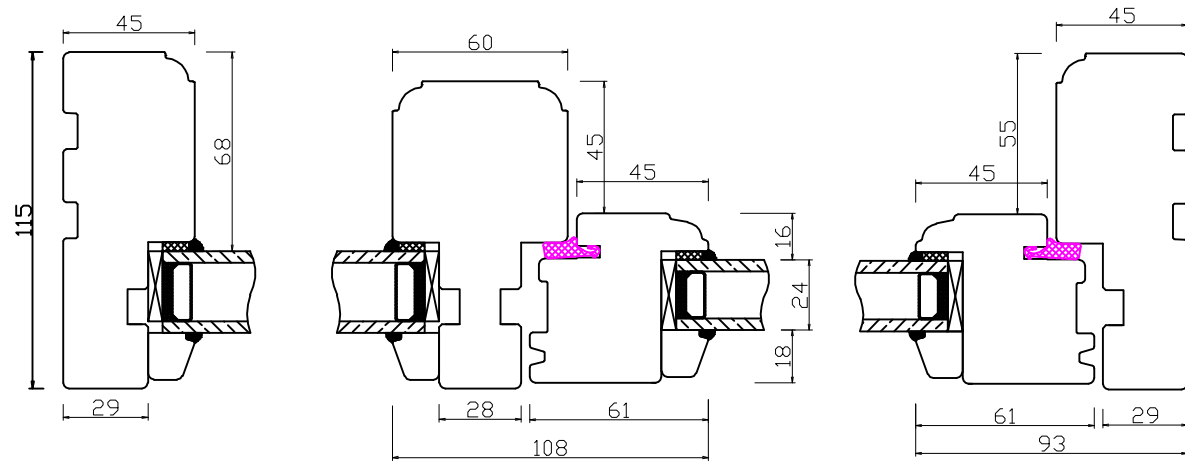


B-B

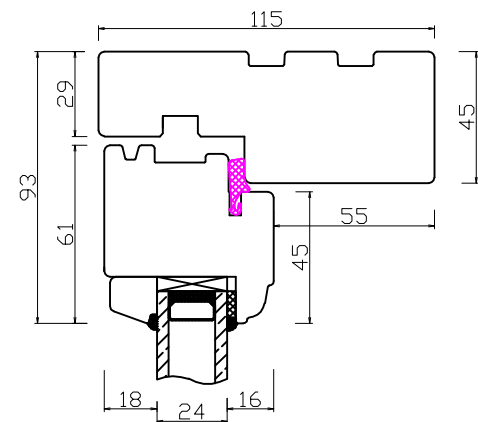


C-C

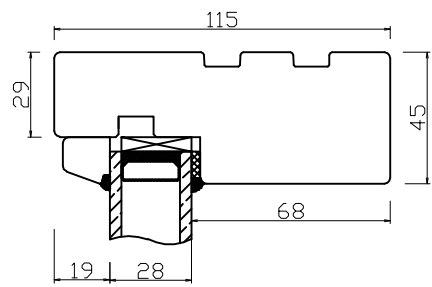


Double glazing

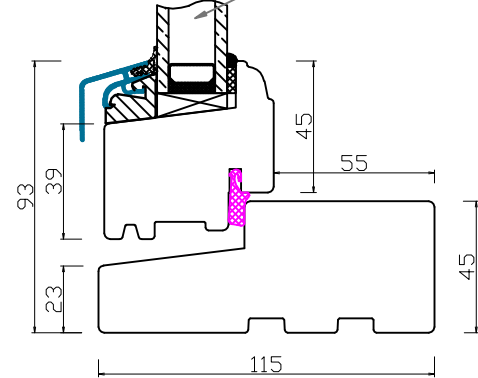

STANDARD FLUSH SILL

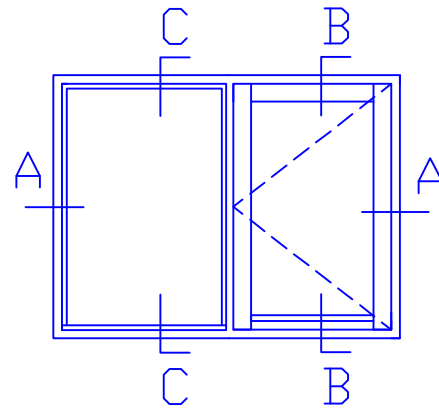

ADDITIONAL OPTIONS

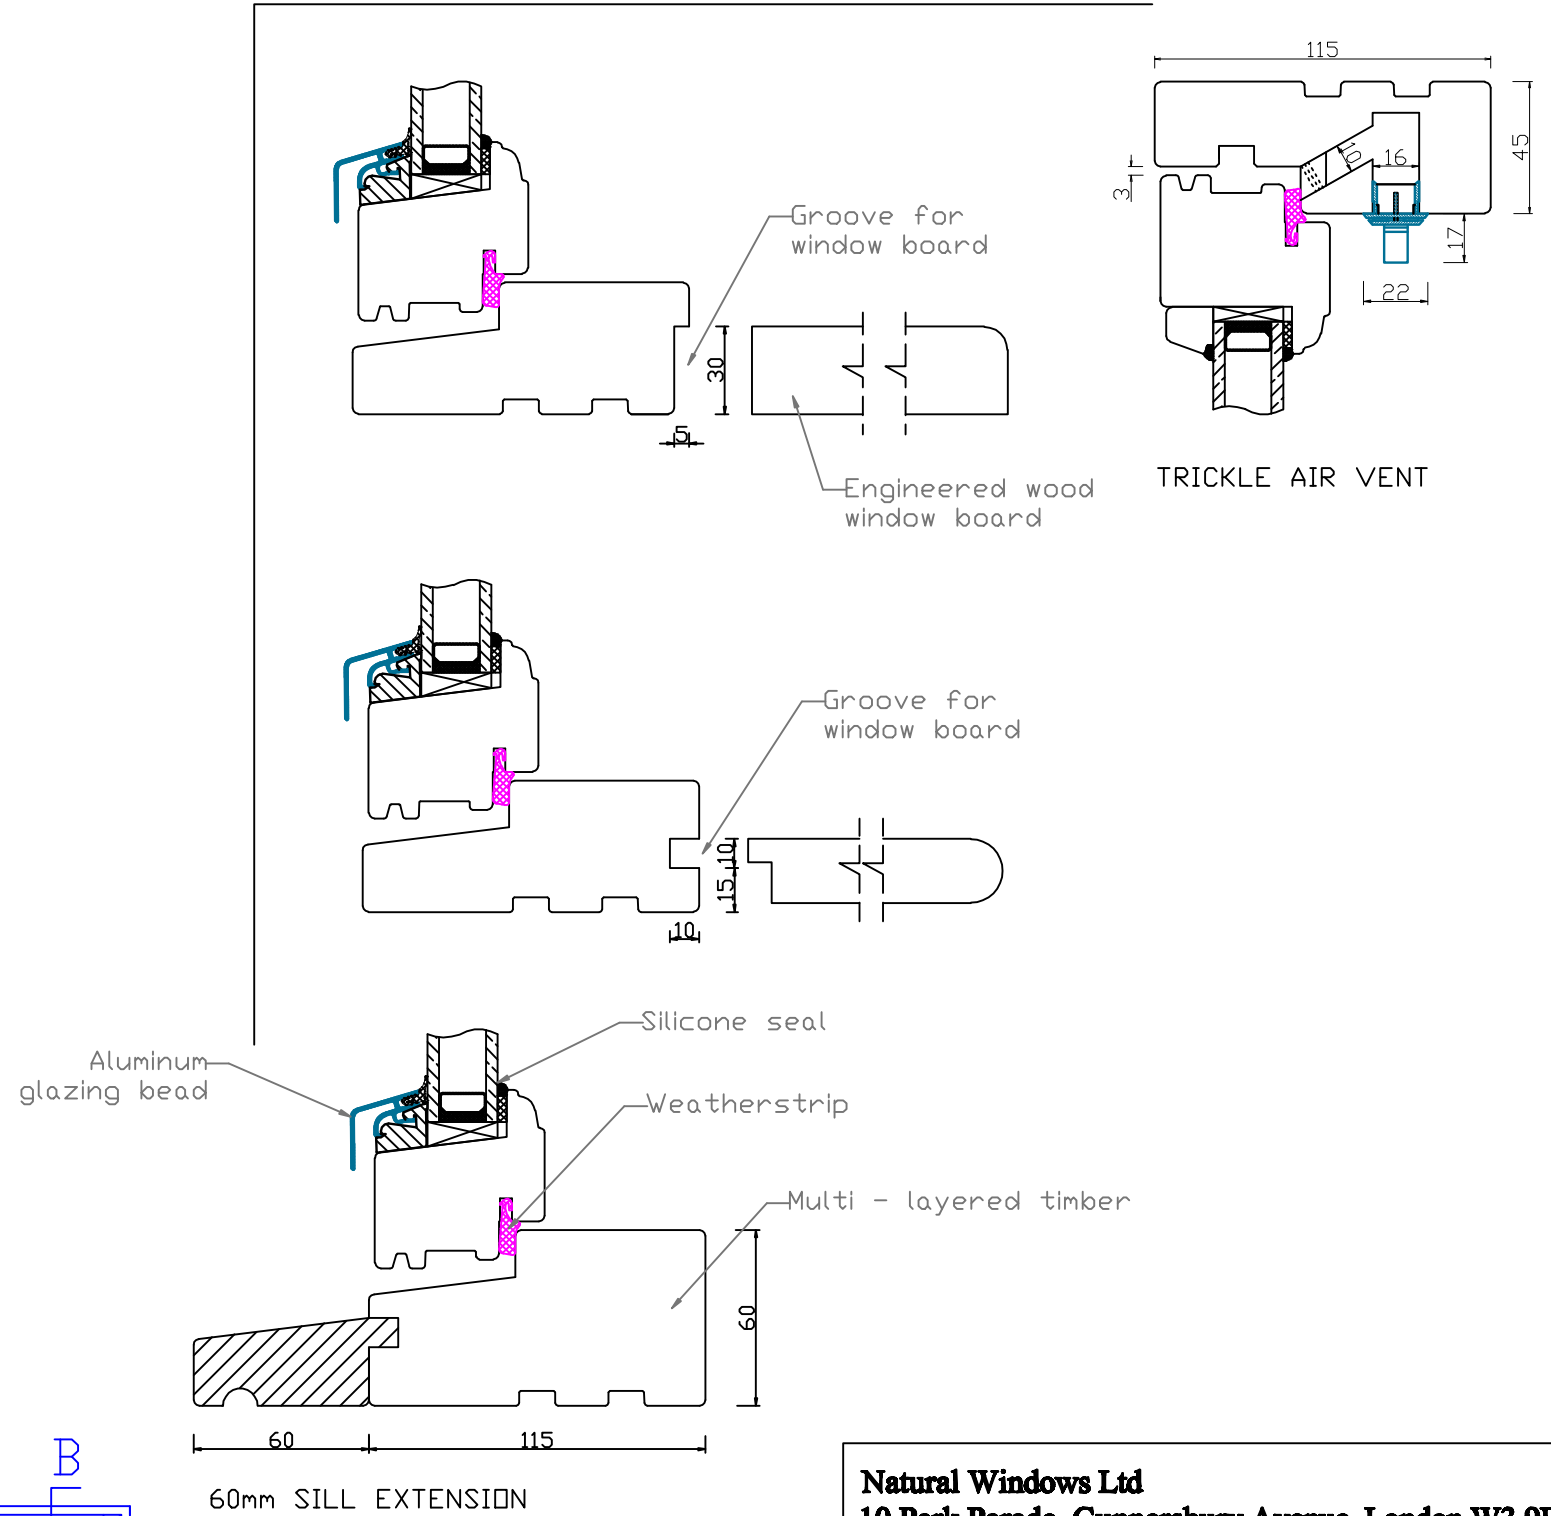

TRICKLE AIR VENT

Natural Windows Ltd  
 10 Park Parade, Gunnersbury Avenue, London W3 9BD  
 www.naturalwindows.com info@naturalwindows.com

Object:  
**CW4  
 PROFILE D'LUX  
 SIDE HUNG OR SIDE SWING WINDOW**