


ADDITIONAL OPTIONS

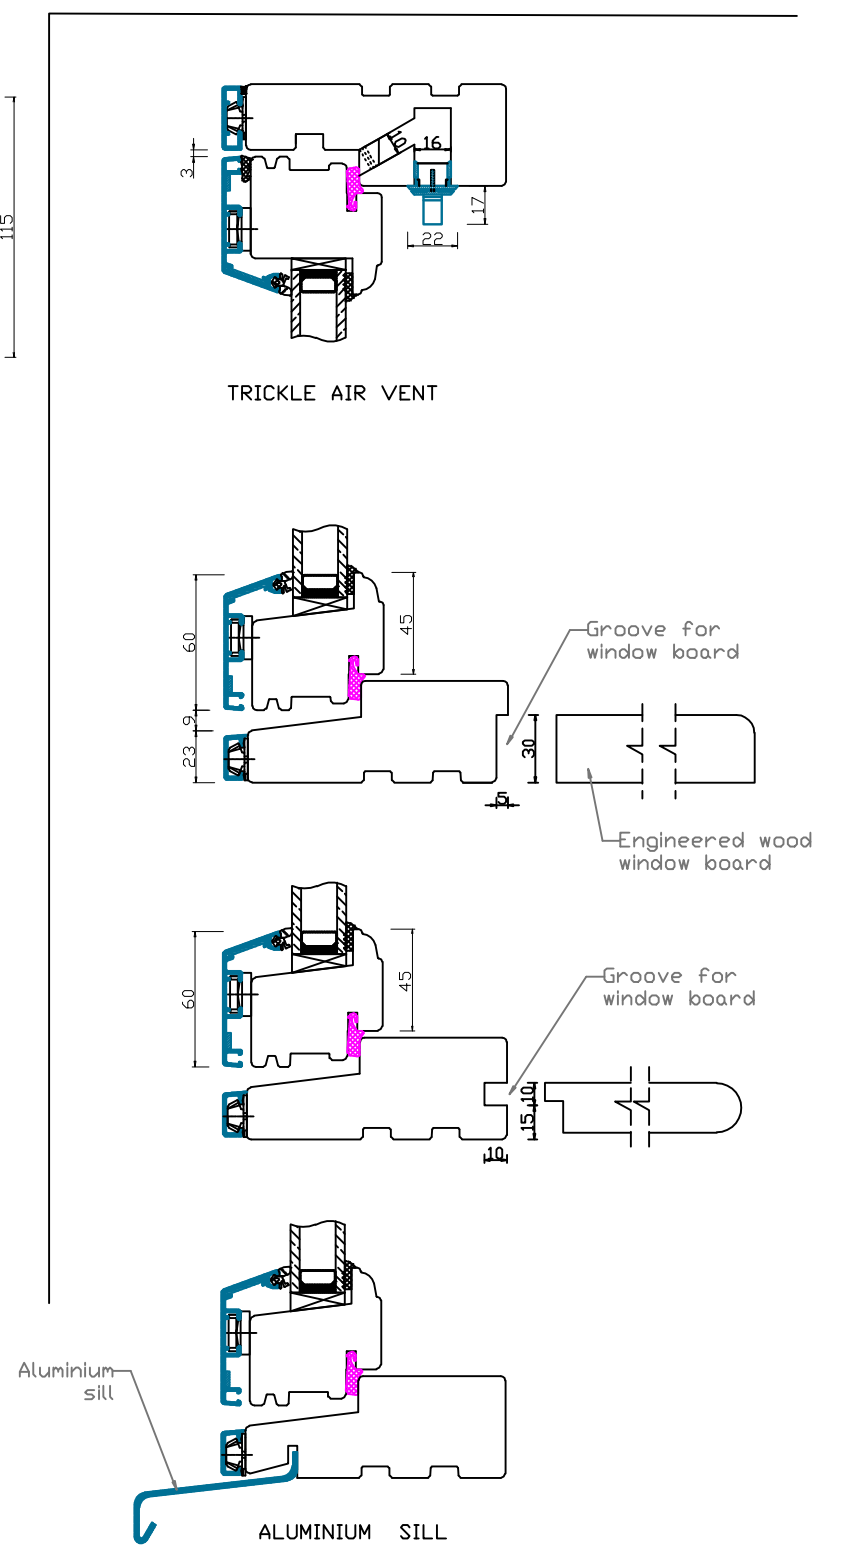

Natural Windows Ltd
 10 Park Parade, Gunnersbury Avenue, London W3 9BD
 www.naturalwindows.com info@naturalwindows.com

Object: **CW6
 PROFILE ALUX
 ALUMINIUM CLAD
 SIDE HUNG OR SIDE SWING COMBINED
 WITH DIRECT GLAZE**