



STANDARD FLUSH SILL

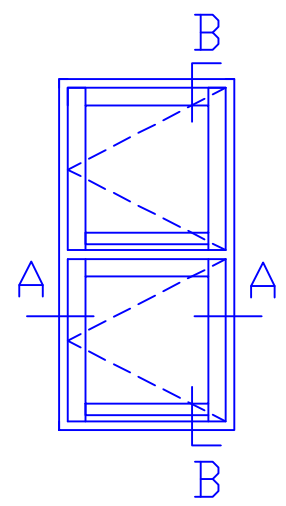

ADDITIONAL OPTIONS

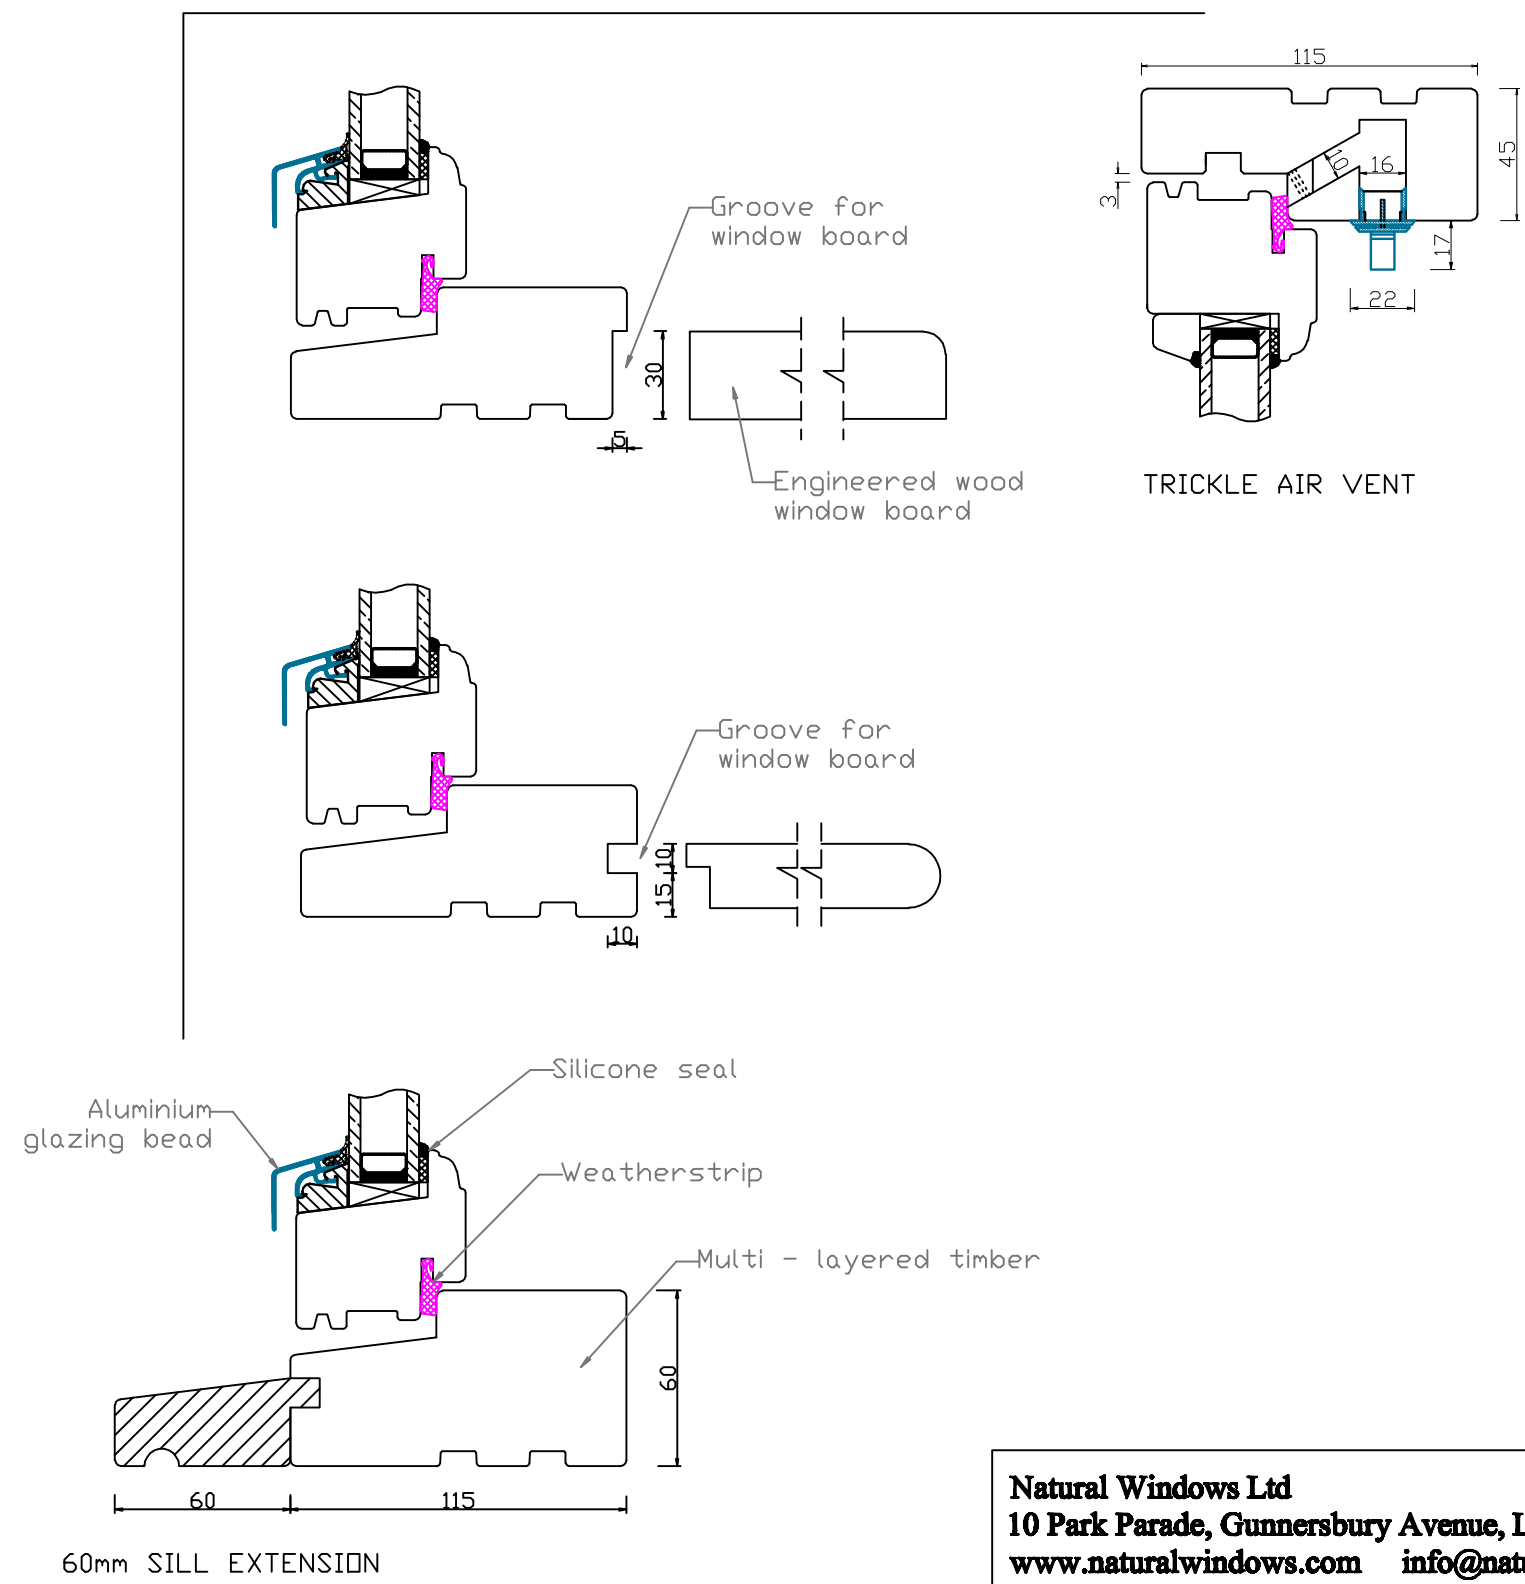

Natural Windows Ltd
 10 Park Parade, Gunnersbury Avenue, London W3 9BD
www.naturalwindows.com info@naturalwindows.com

Object:
**CW8
 PROFILE D'LUX
 SIDE HUNG OR SIDE SWING WINDOW**