


ADDITIONAL OPTIONS

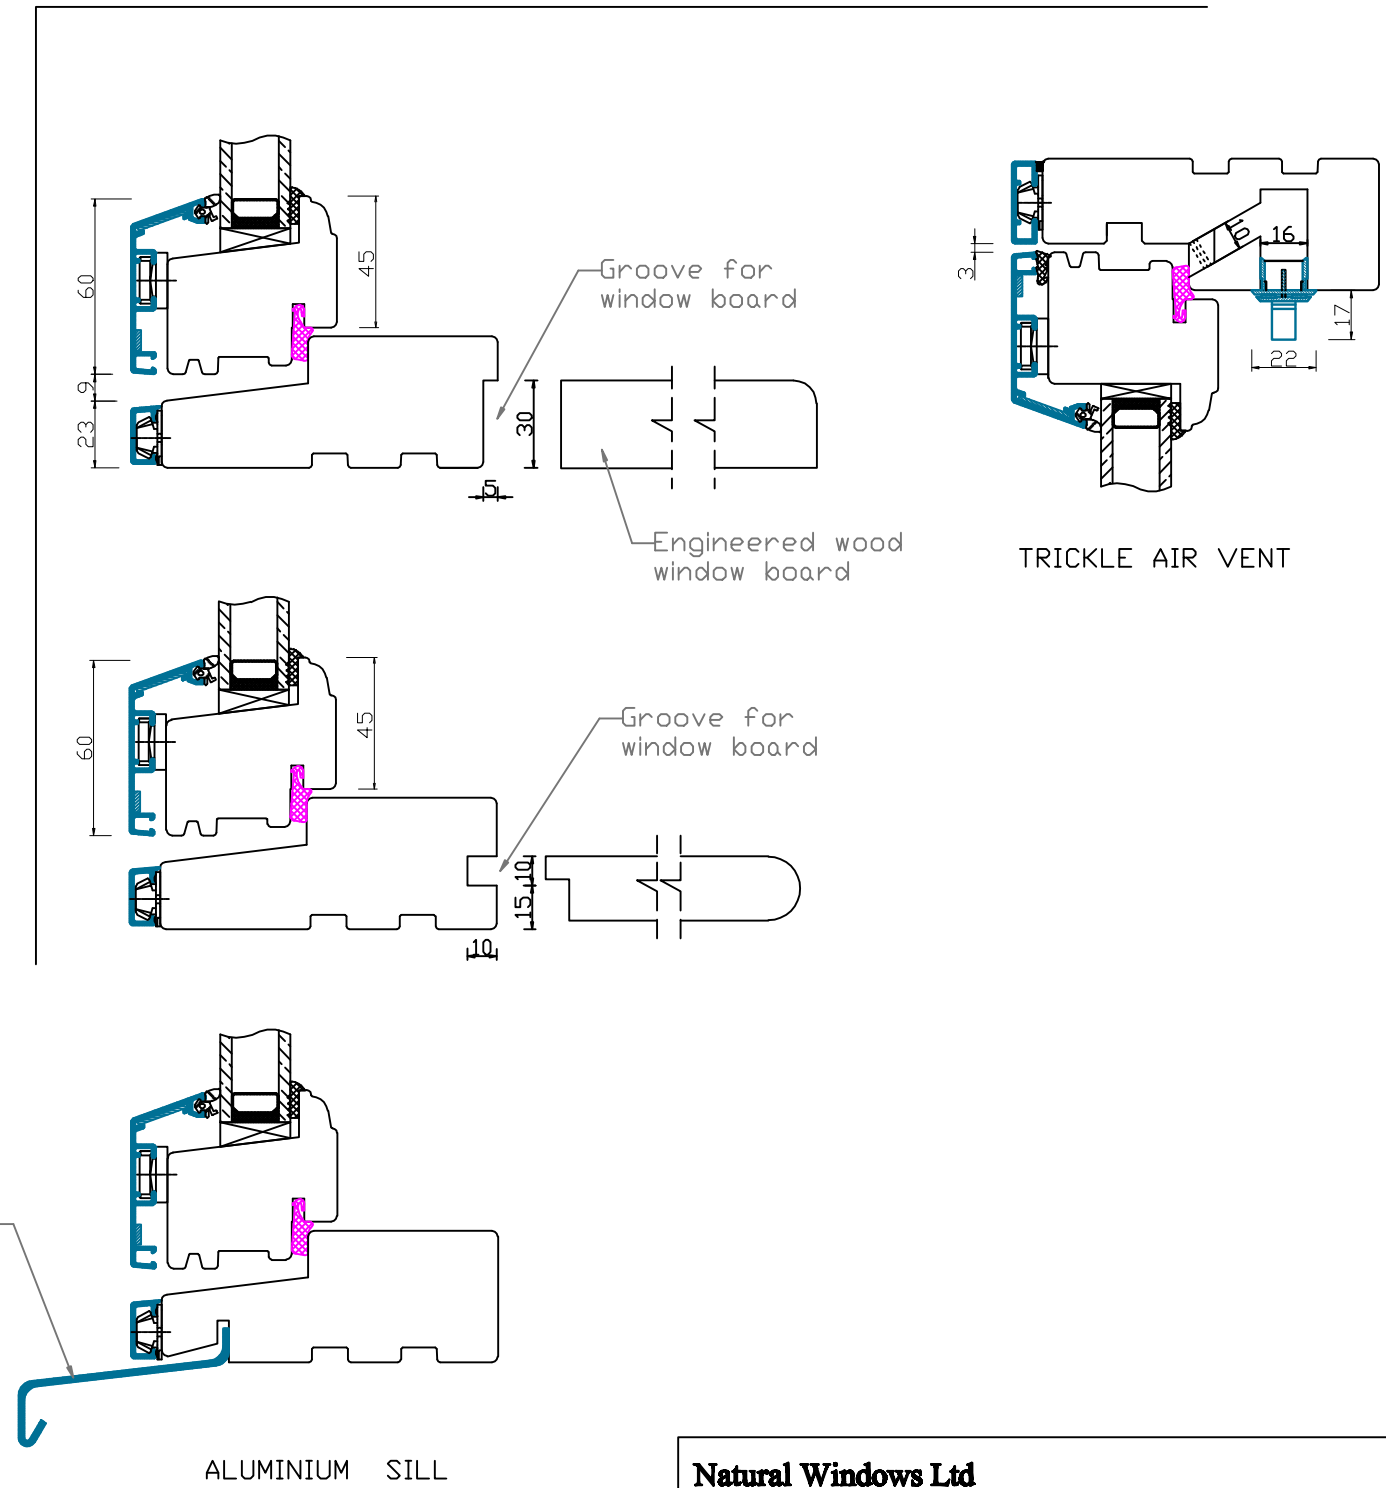

Natural Windows Ltd
 10 Park Parade, Gunnersbury Avenue, London W3 9BD
 www.naturalwindows.com info@naturalwindows.com

Object:
**CW9
 PROFILE ALUX
 ALUMINIUM CLAD
 FRENCH WINDOW**