









A-A

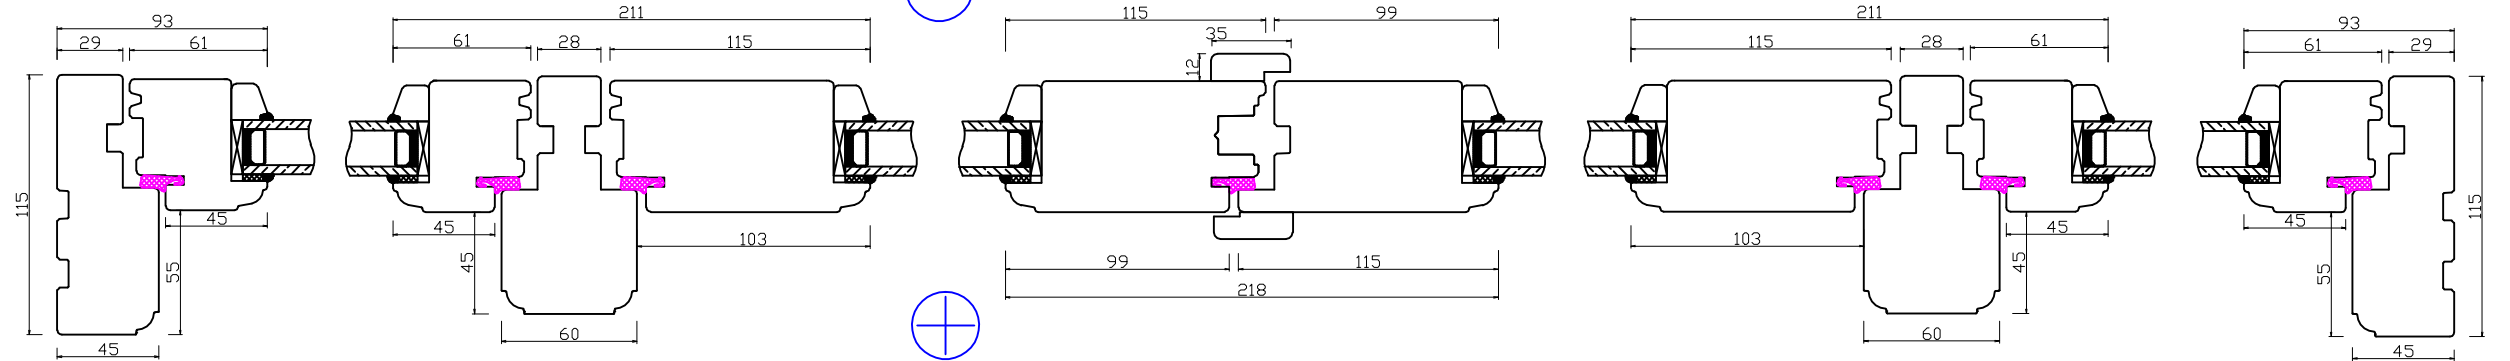


C-C

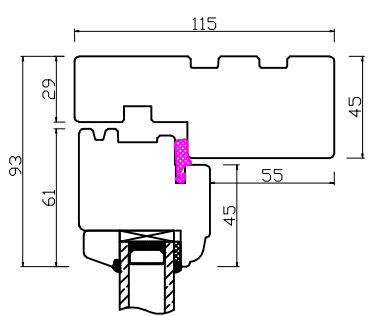


B-B

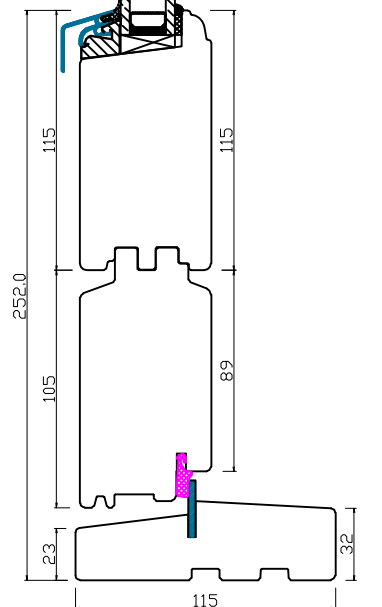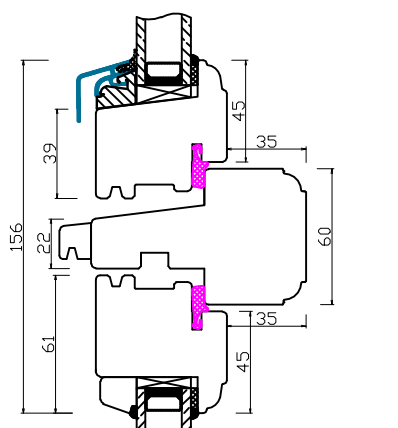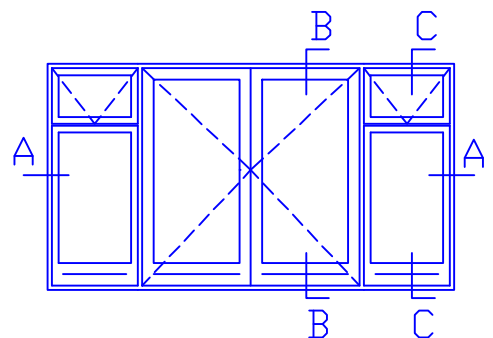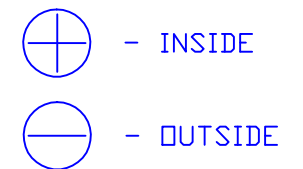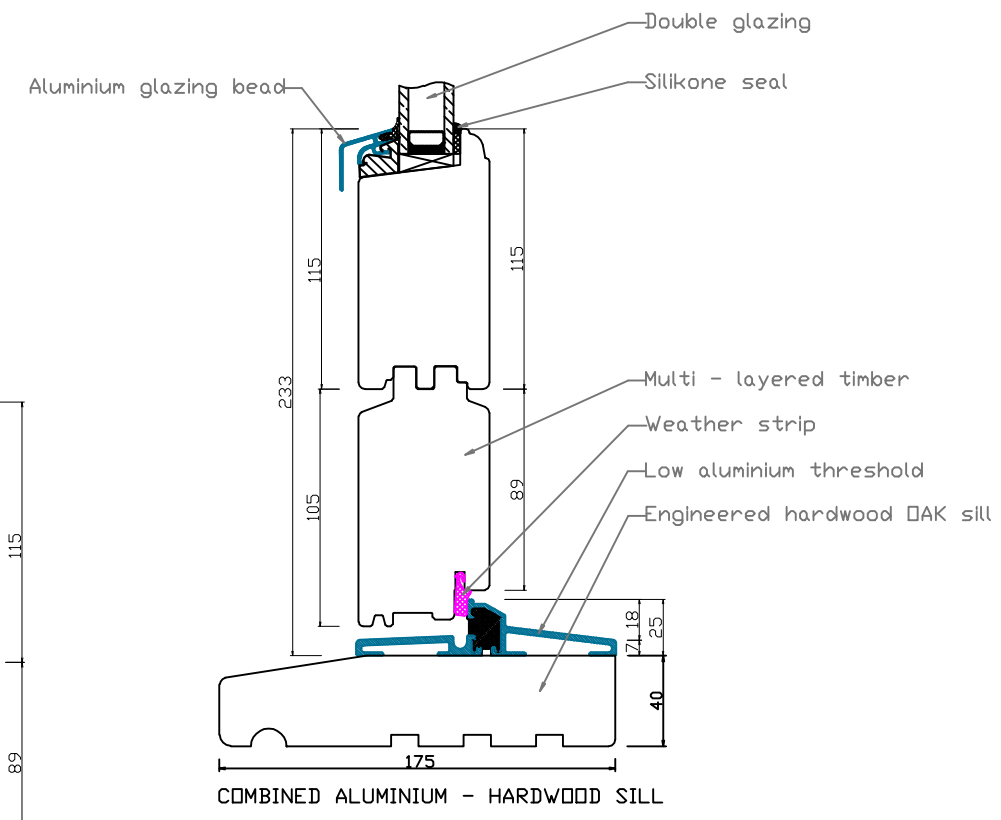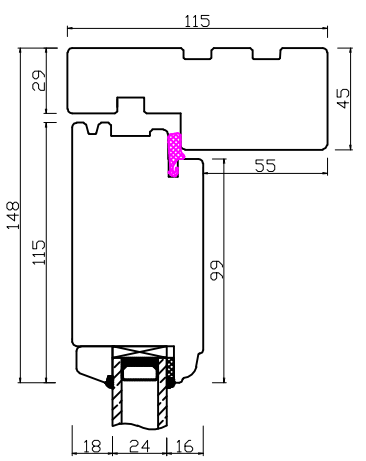

FLUSH HARDWOOD SILL

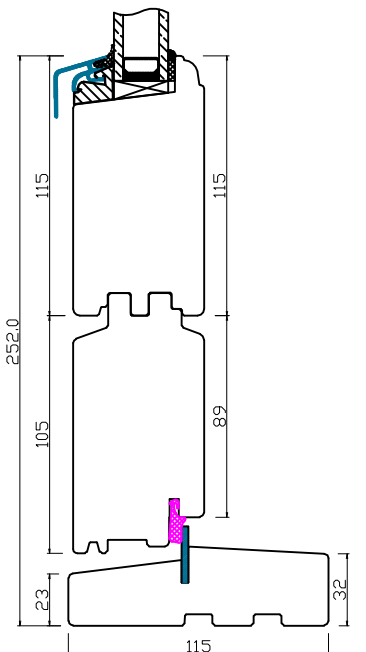

FLUSH HARDWOOD SILL

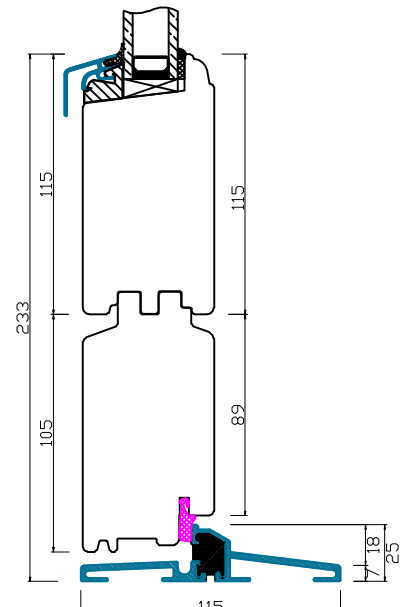

LOW ALUMINIUM THRESHOLD

<p><b>Natural Windows Ltd</b>                  10 Park Parade, Gunnersbury Avenue, London W3 9BD                  www.naturalwindows.com info@naturalwindows.com</p>	
<p><b>Object:</b>                  OUTSIDE OPENING FRENCH DOOR WITH                  SIDE LIGHTS AND COMBINED WINDOWS</p>	
<p><b>Client:</b></p>	<p><b>Quotation:</b></p>
	<p><b>Date:</b></p>