

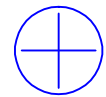




A-A

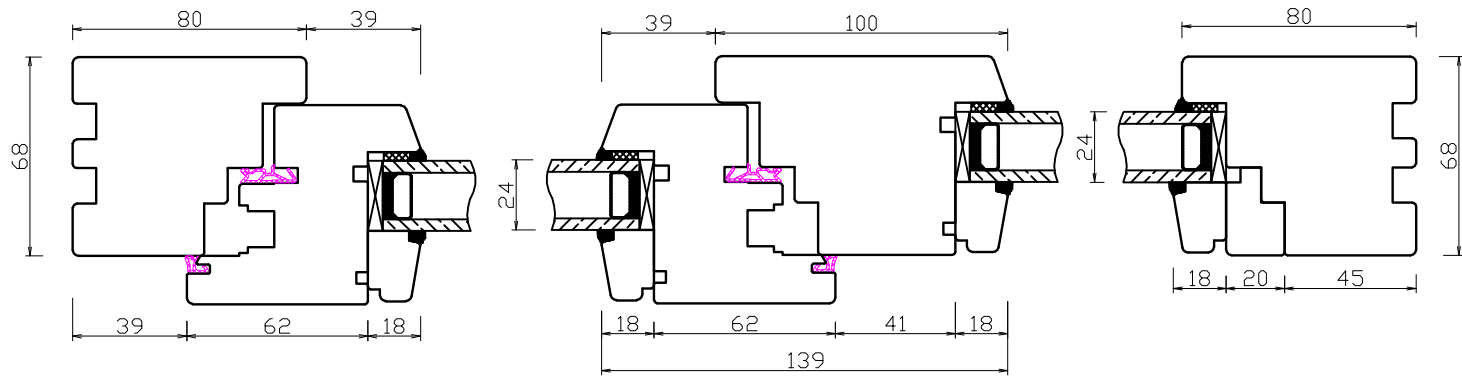

B-B

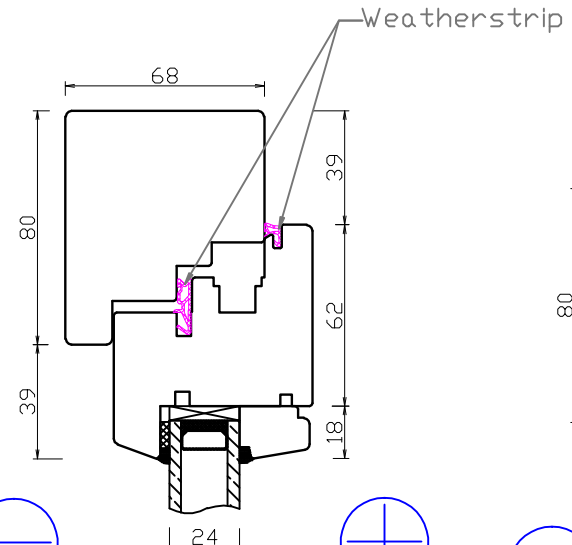








C-C

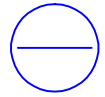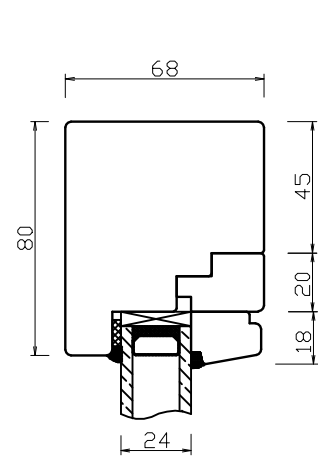

View from outside









View from inside

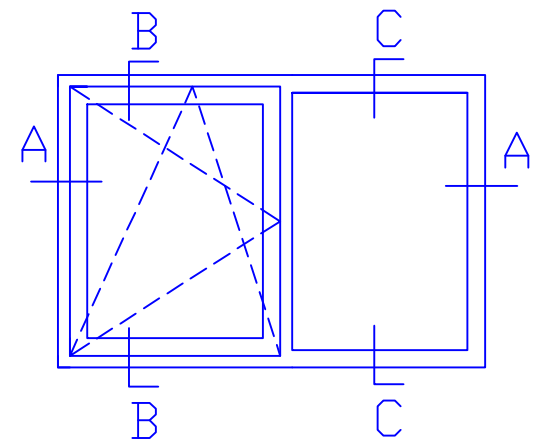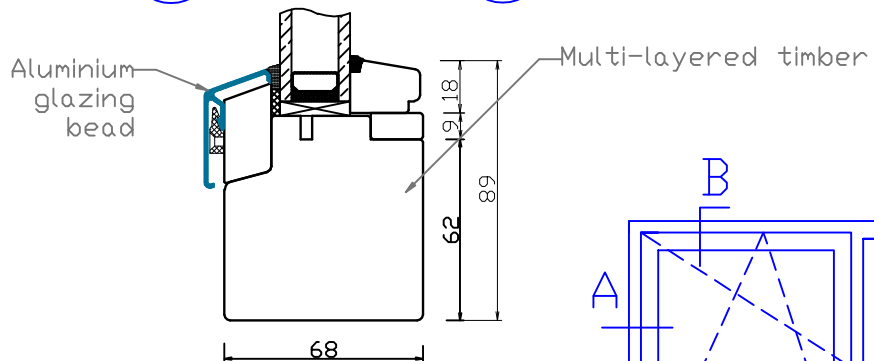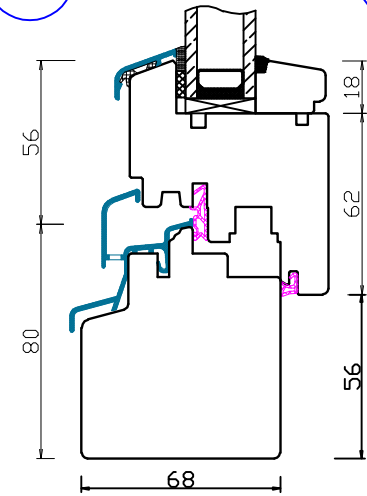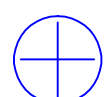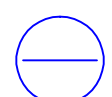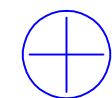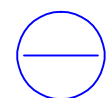


STANDRAD FLUSH SILL

ADDITIONAL OPTIONS

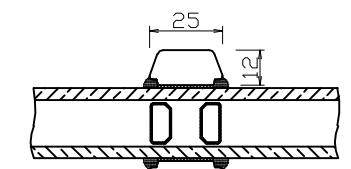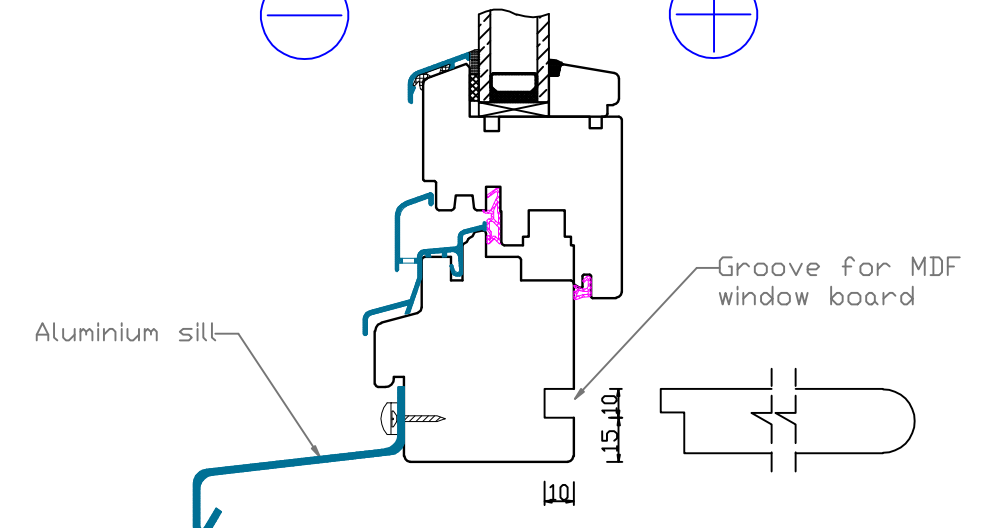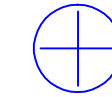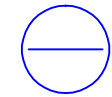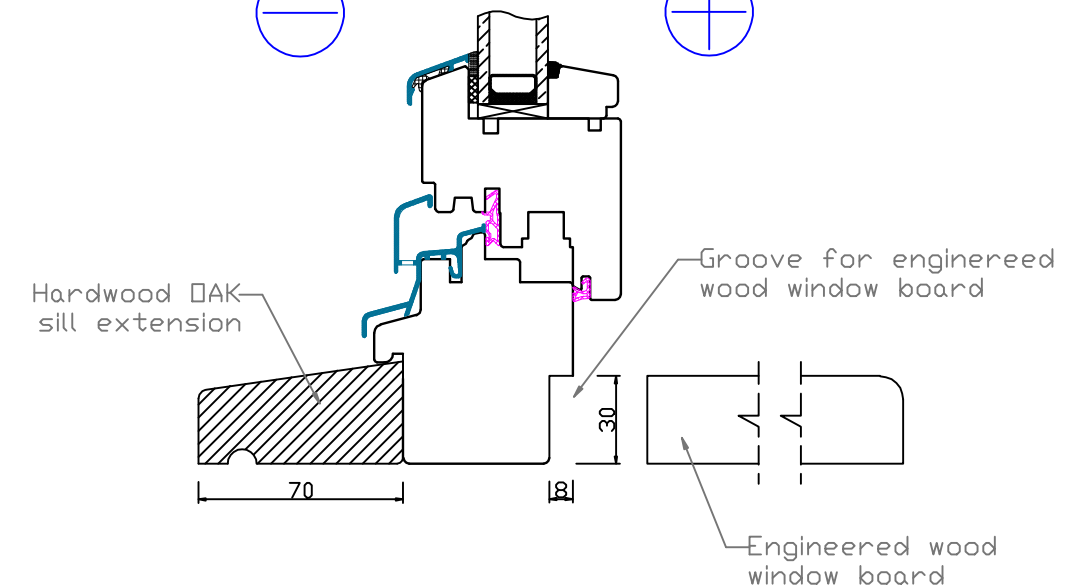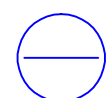

25mm Glazing Bar

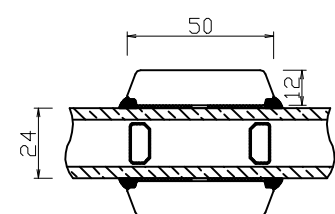

50mm Glazing Bar

Natural Windows Ltd  
10 Park Parade, Gunnersbury Avenue, London W3 9BD  
www.naturalwindows.com info@naturalwindows.com

Object: TW3  
68 EURO PROFILE  
COMBINED TILT & TURN AND  
DIRECT GLAZED WINDOW