


STANDRAD FLUSH SILL

ADDITIONAL OPTIONS

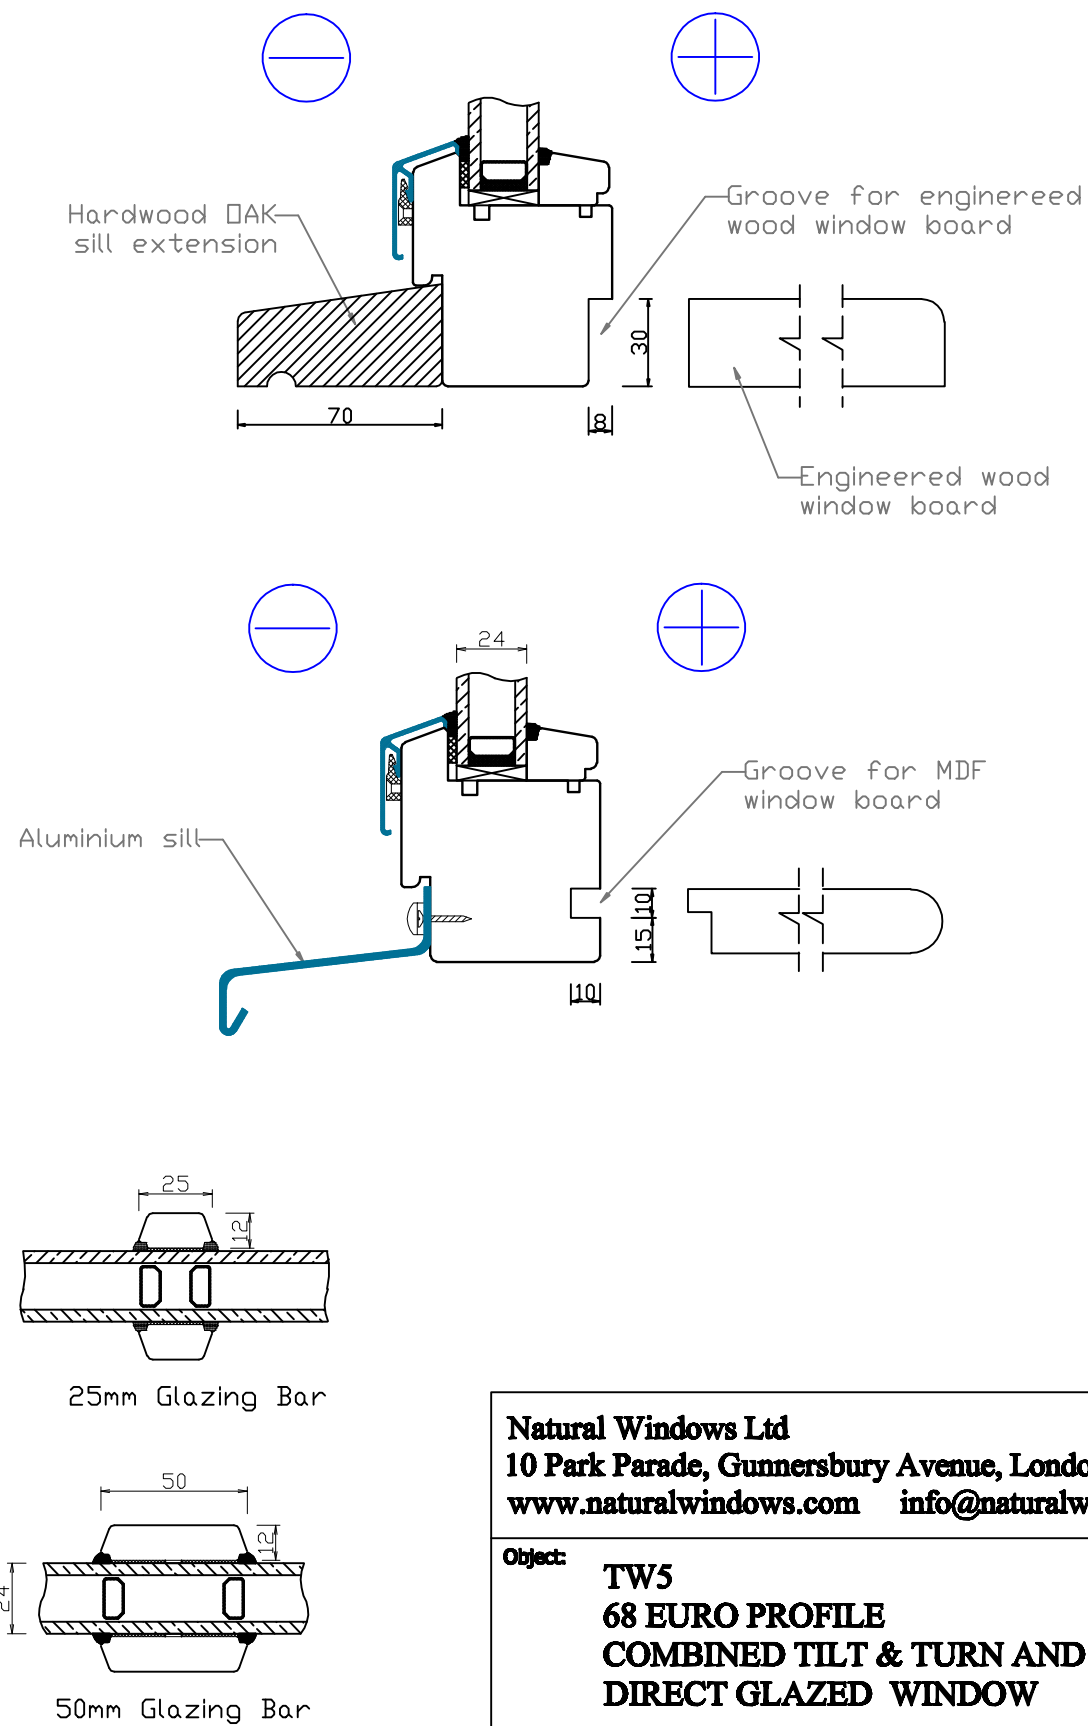

Natural Windows Ltd
 10 Park Parade, Gunnersbury Avenue, London W3 9BD
www.naturalwindows.com info@naturalwindows.com

Object: **TW5**
68 EURO PROFILE
COMBINED TILT & TURN AND
DIRECT GLAZED WINDOW