



ADDITIONAL OPTIONS

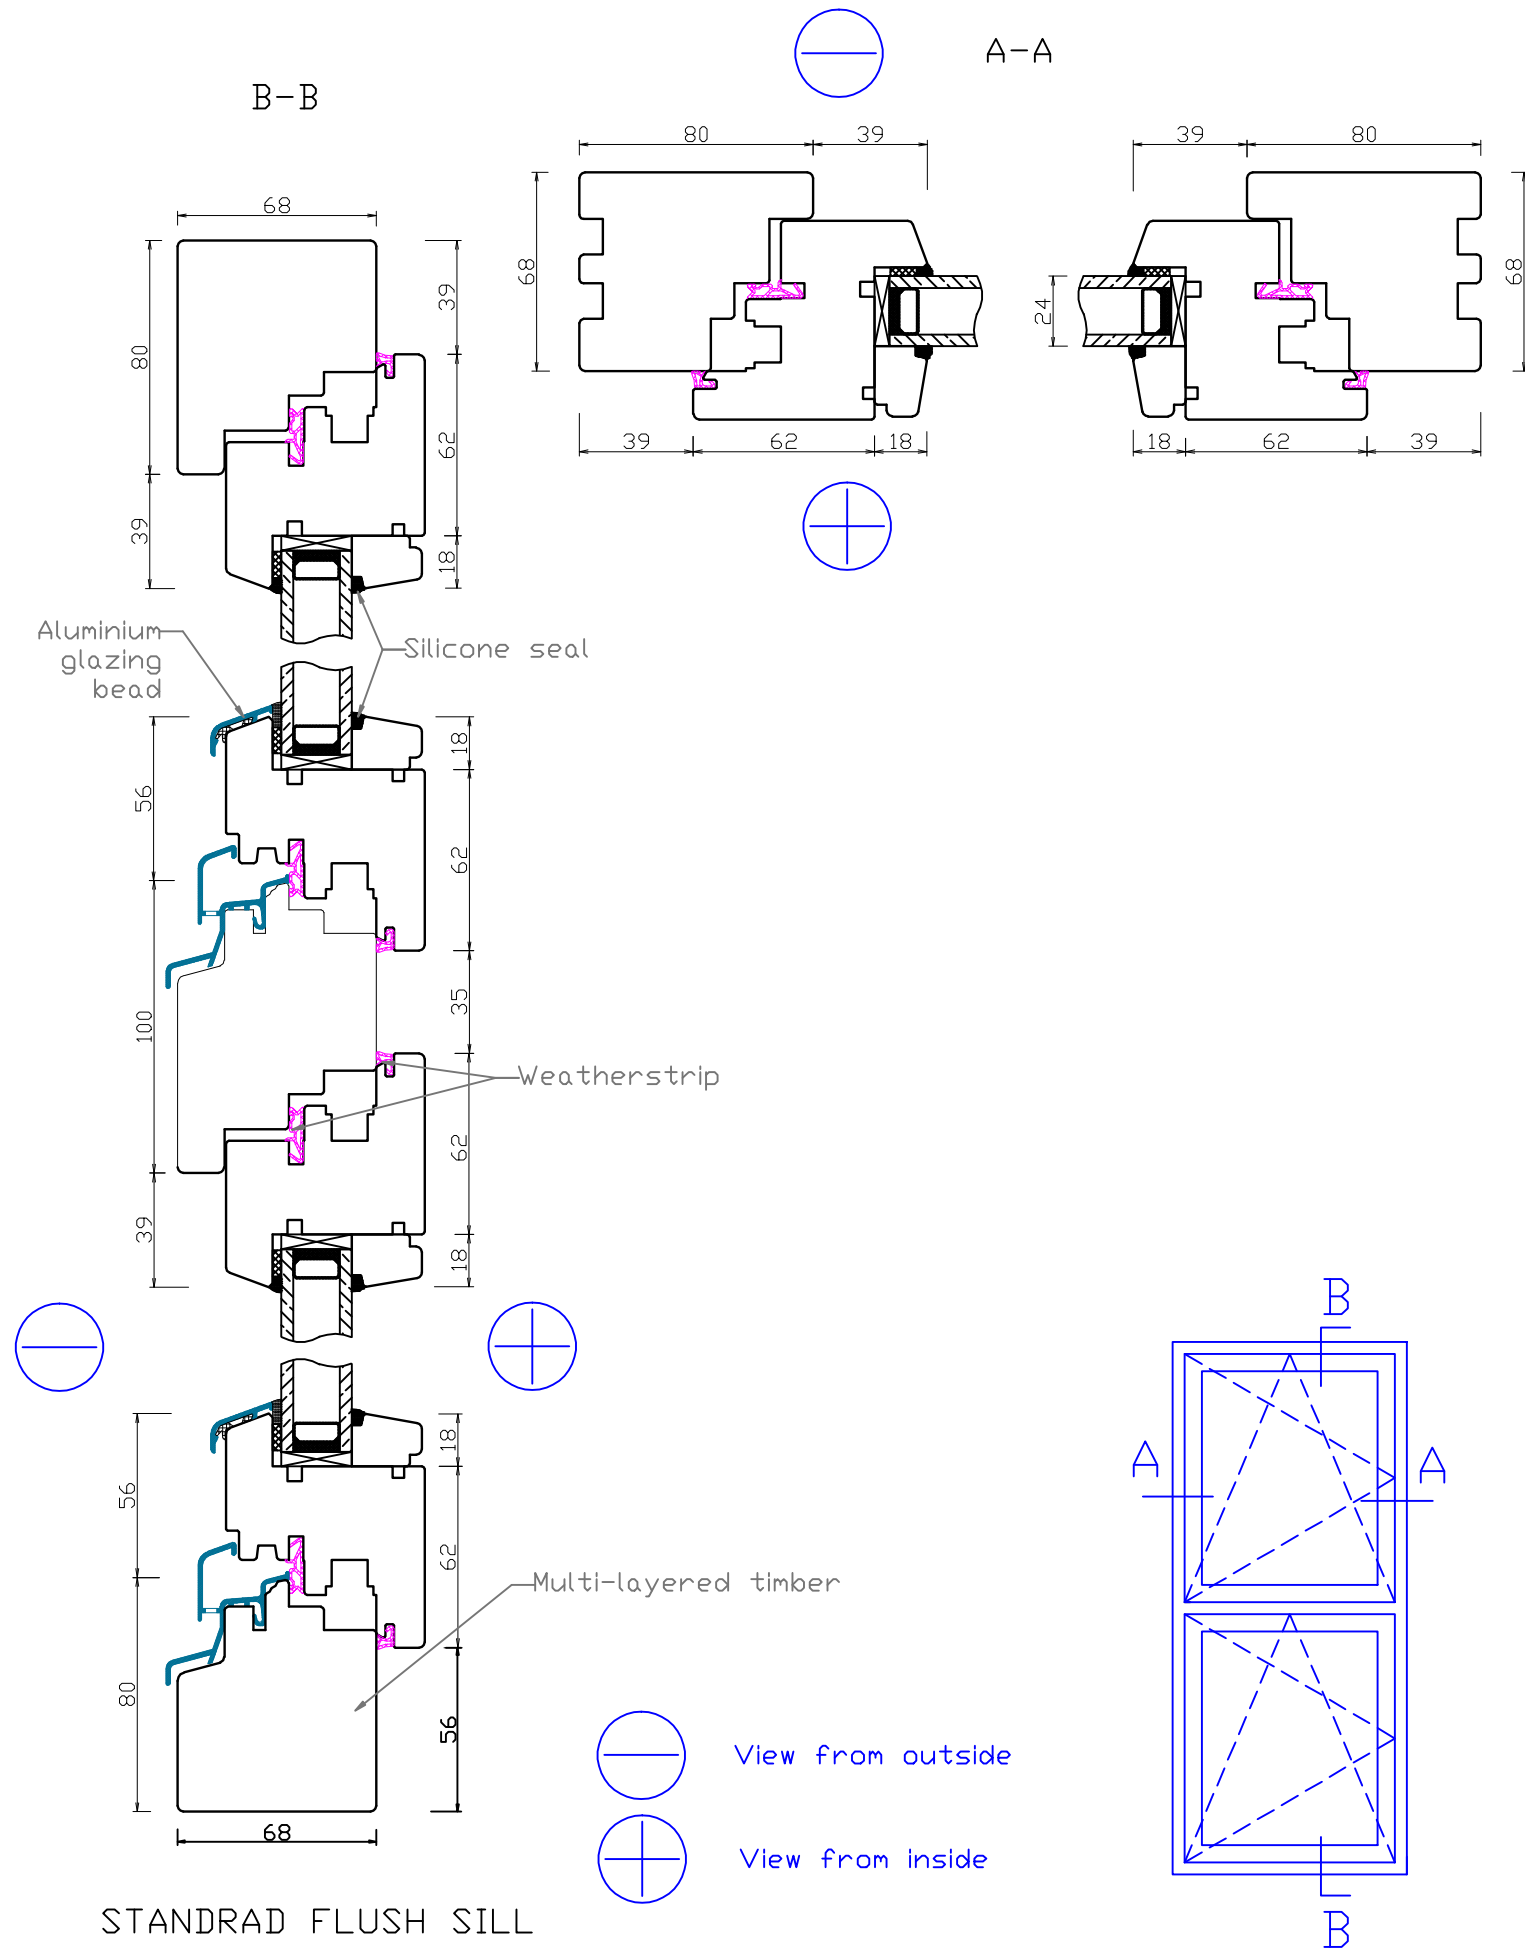

STANDRAD FLUSH SILL

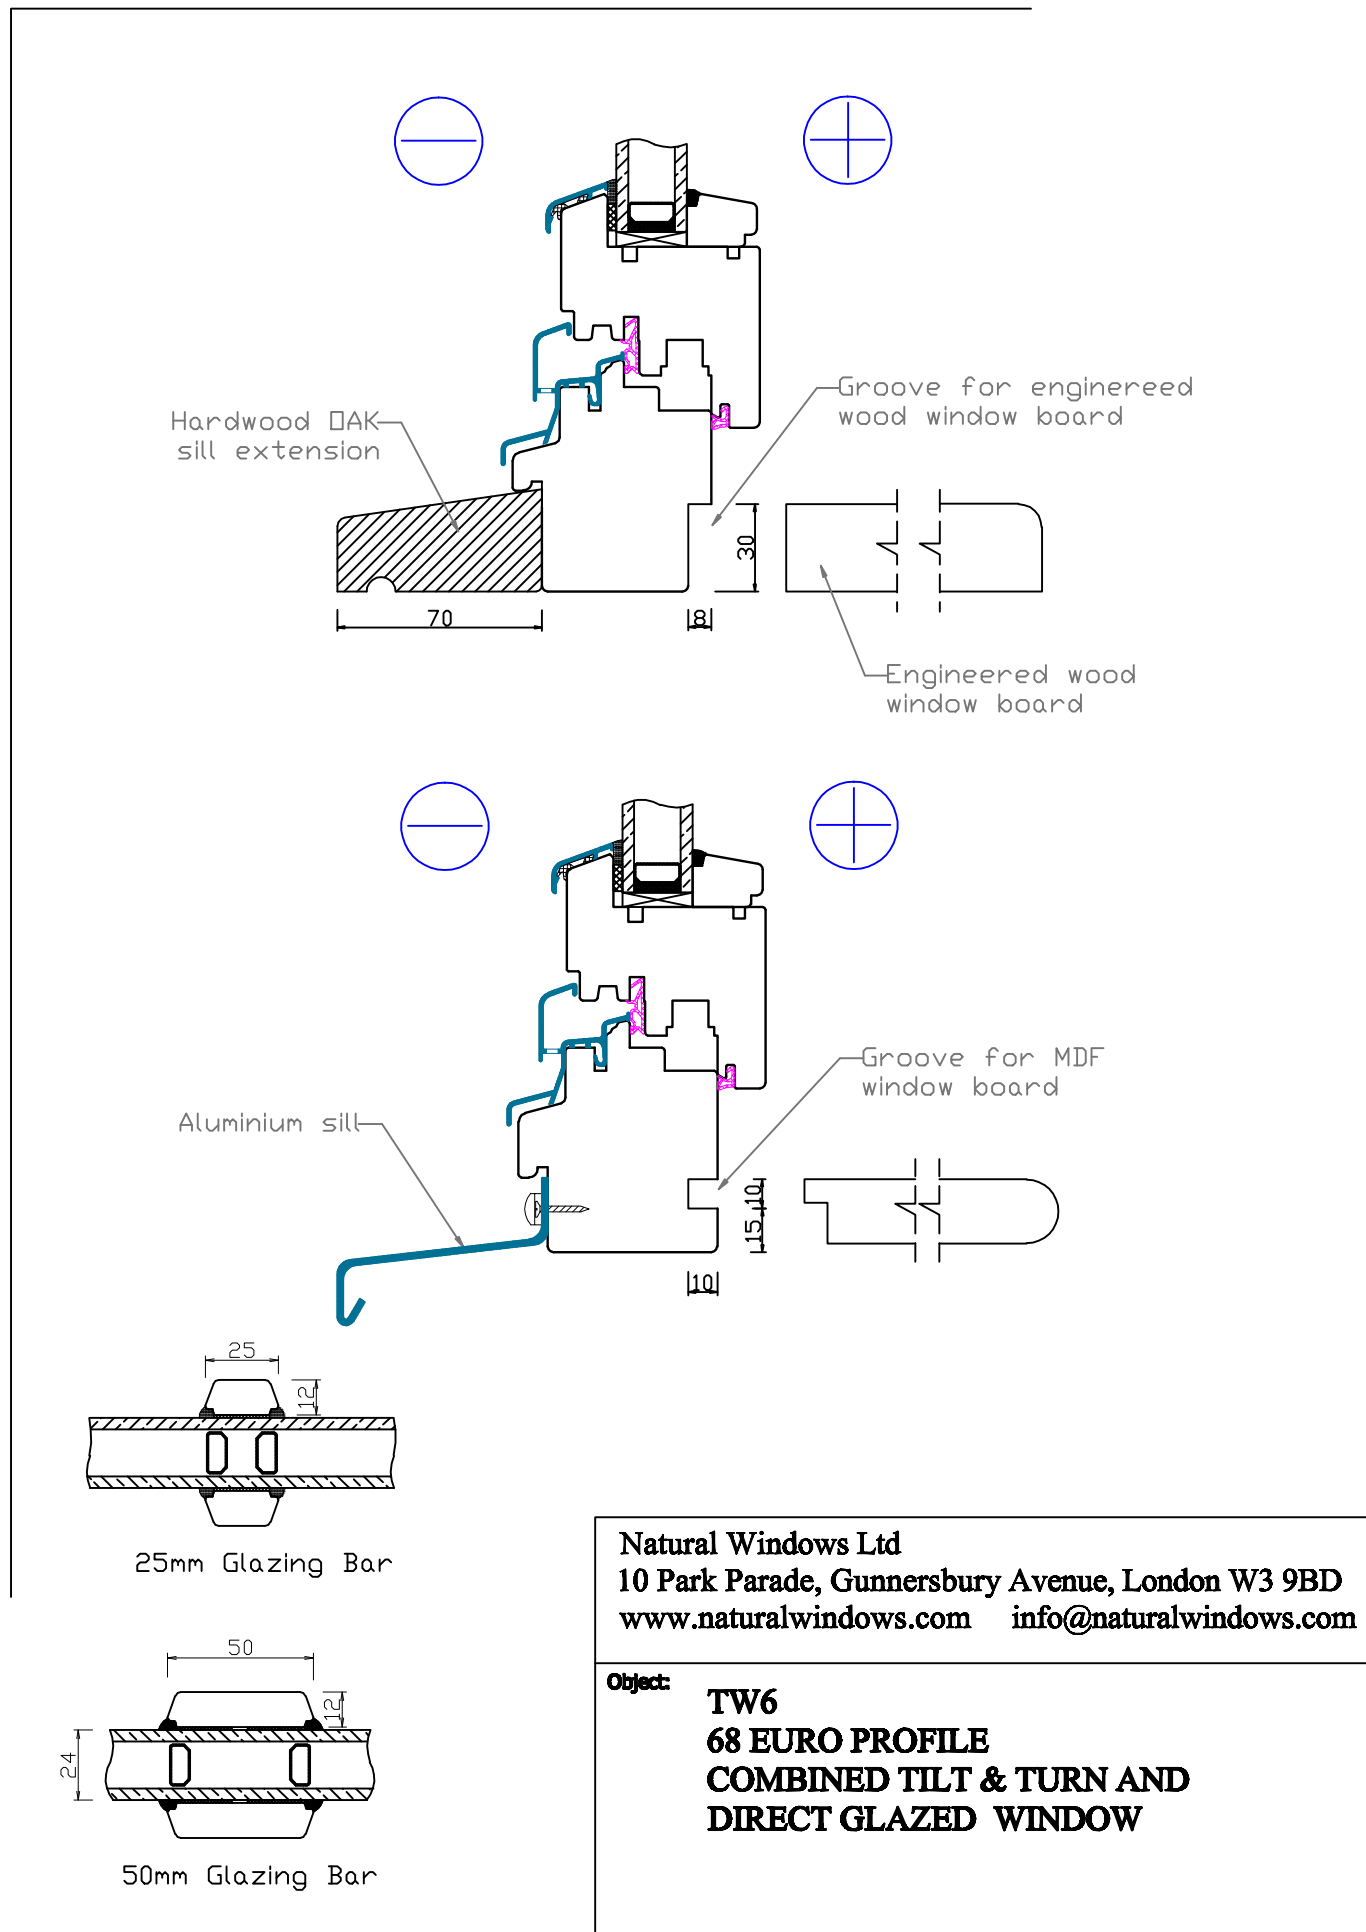

Natural Windows Ltd
 10 Park Parade, Gunnersbury Avenue, London W3 9BD
www.naturalwindows.com info@naturalwindows.com

Object: **TW6
 68 EURO PROFILE
 COMBINED TILT & TURN AND
 DIRECT GLAZED WINDOW**