



VERTICAL SECTION

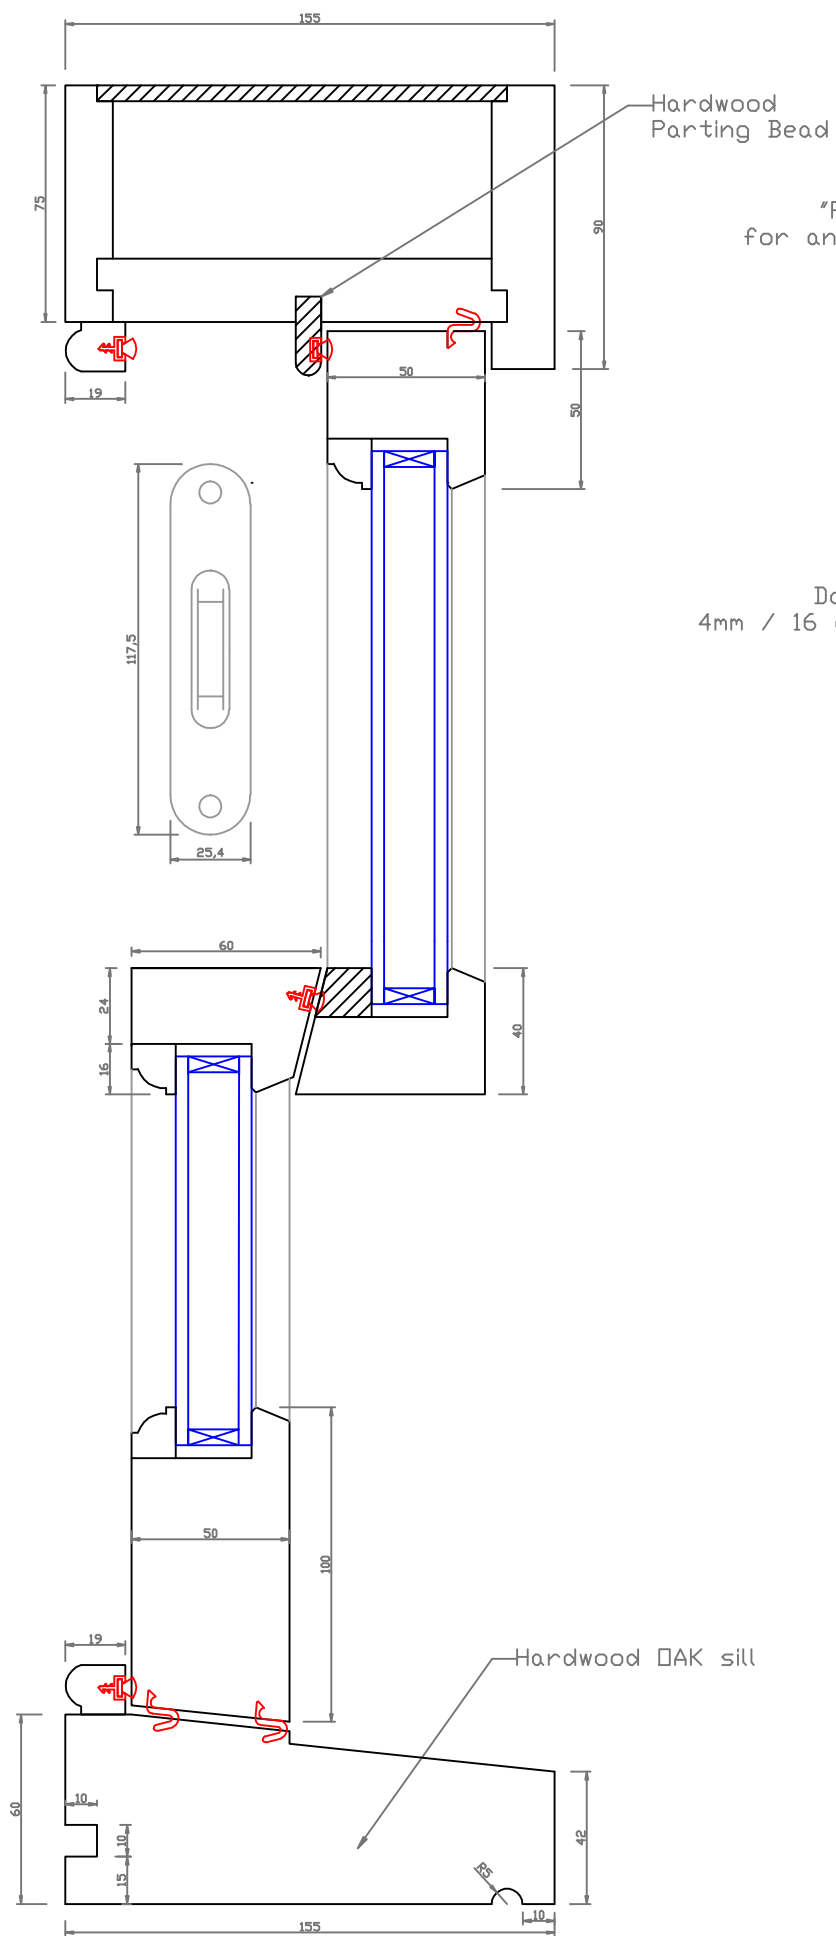

HORIZONTAL SECTION

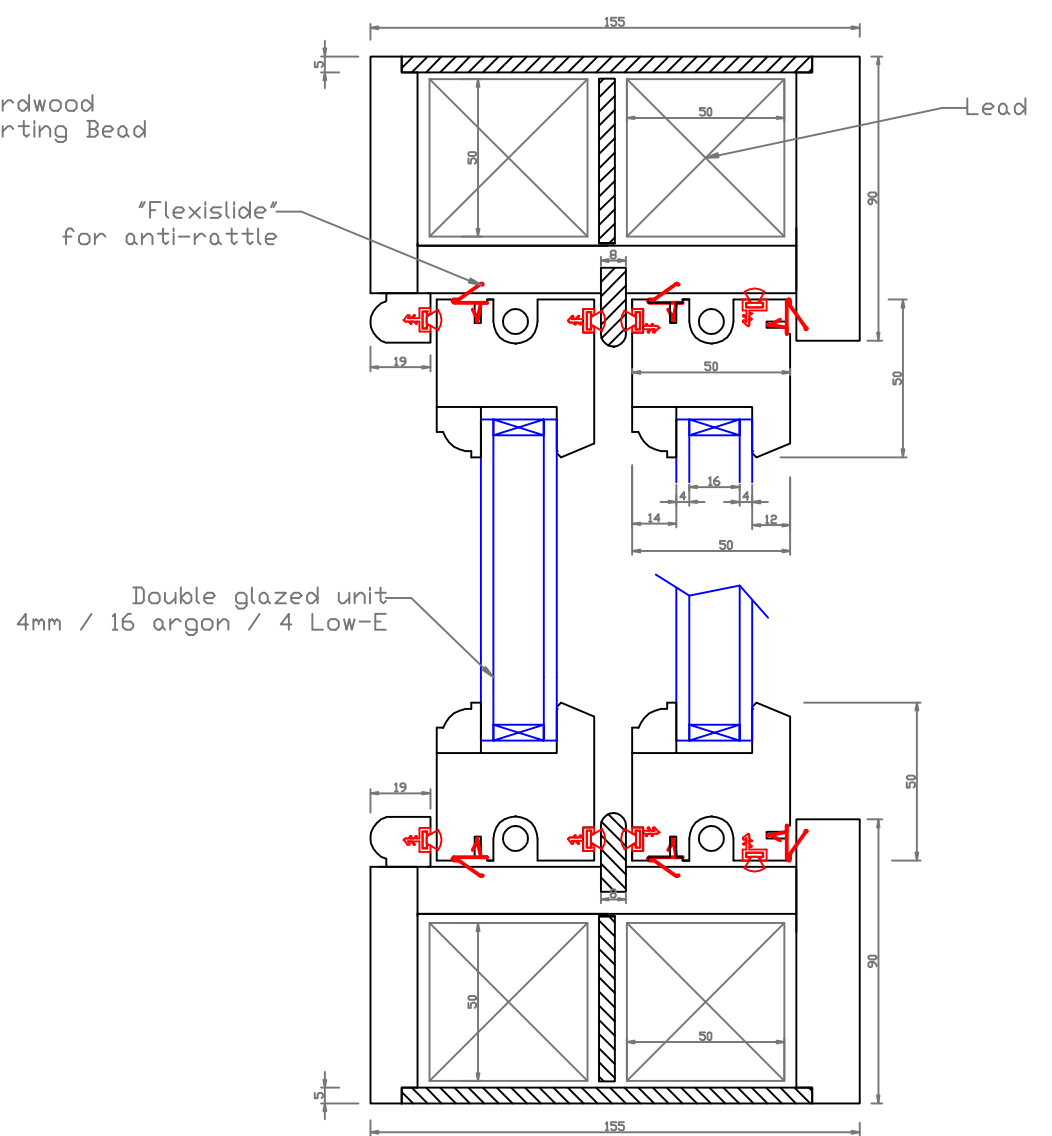

Natural Windows Ltd
 9 Park Parade, Gunnersbury Avenue, London W3 9BD
 www.naturalwindows.com info@naturalwindows.com

Object:
**TRADITIONAL SASH WINDOW
 WITH WEIGHTS (LEAD), PULLEY & CORD**